



R.P.O Vol. 46 Fol. 671
 C.T. Vol. 1786 Fol. 269

Ward of Siparia.
 County of Siparia.
 Cadastral Sheet G.12.H. 63E
 1/d

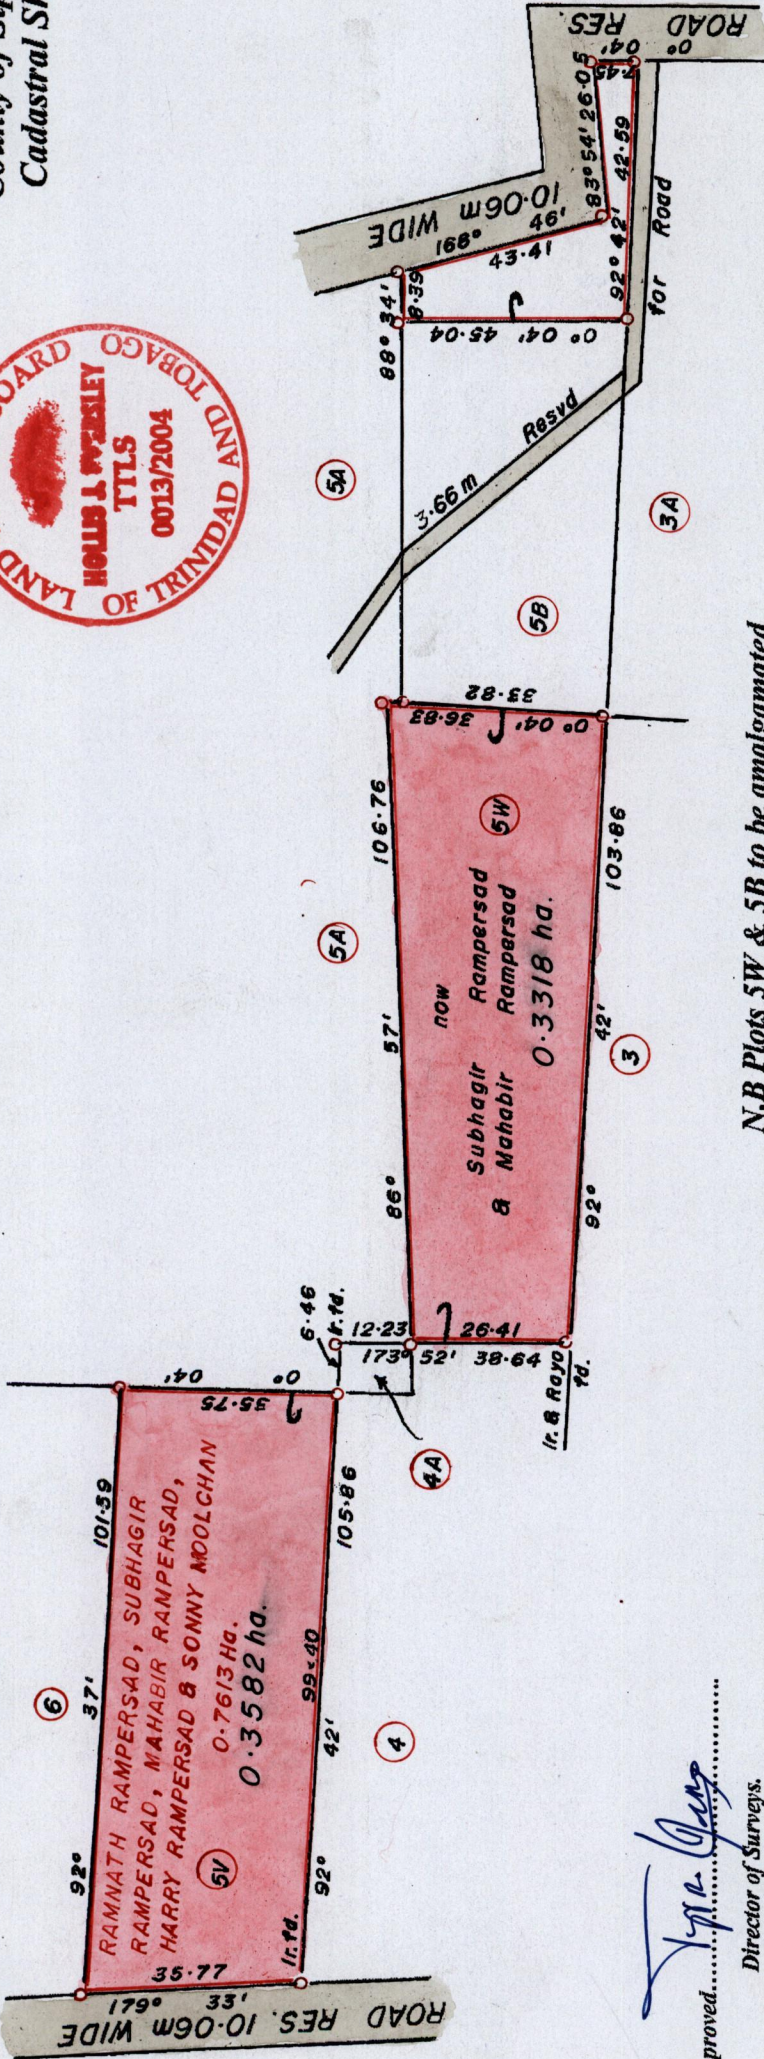

1195

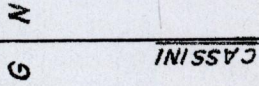

Plan B.C. 47
 Bk. 993: 7
 Bk. 460: 28

N.B Plots 5W & 5B to be amalgamated

SCALE 1 : 1250

○ Denotes Iron Put except otherwise stated
 Distances are in METRES

Bearings are Cassini Grid based on Solar Observations.

Approved.....
 Director of Surveys.
 2005-3-14

PLAN of 2 Parcels of land coloured in PINK in the Ward of Siparia.
 Containing together zero point six nine zero zero hectare.
 Resurveyed by me, with due authority, in May 2003.
 In accordance with Reg. 25(1) of the Land Surveyors' Regulations 1998,
 I certify that this plan is correct.

Checked by M.M. 20/01/05

Entered.....
 Trinidad and Tobago Land Survey..... 2004.

1830