
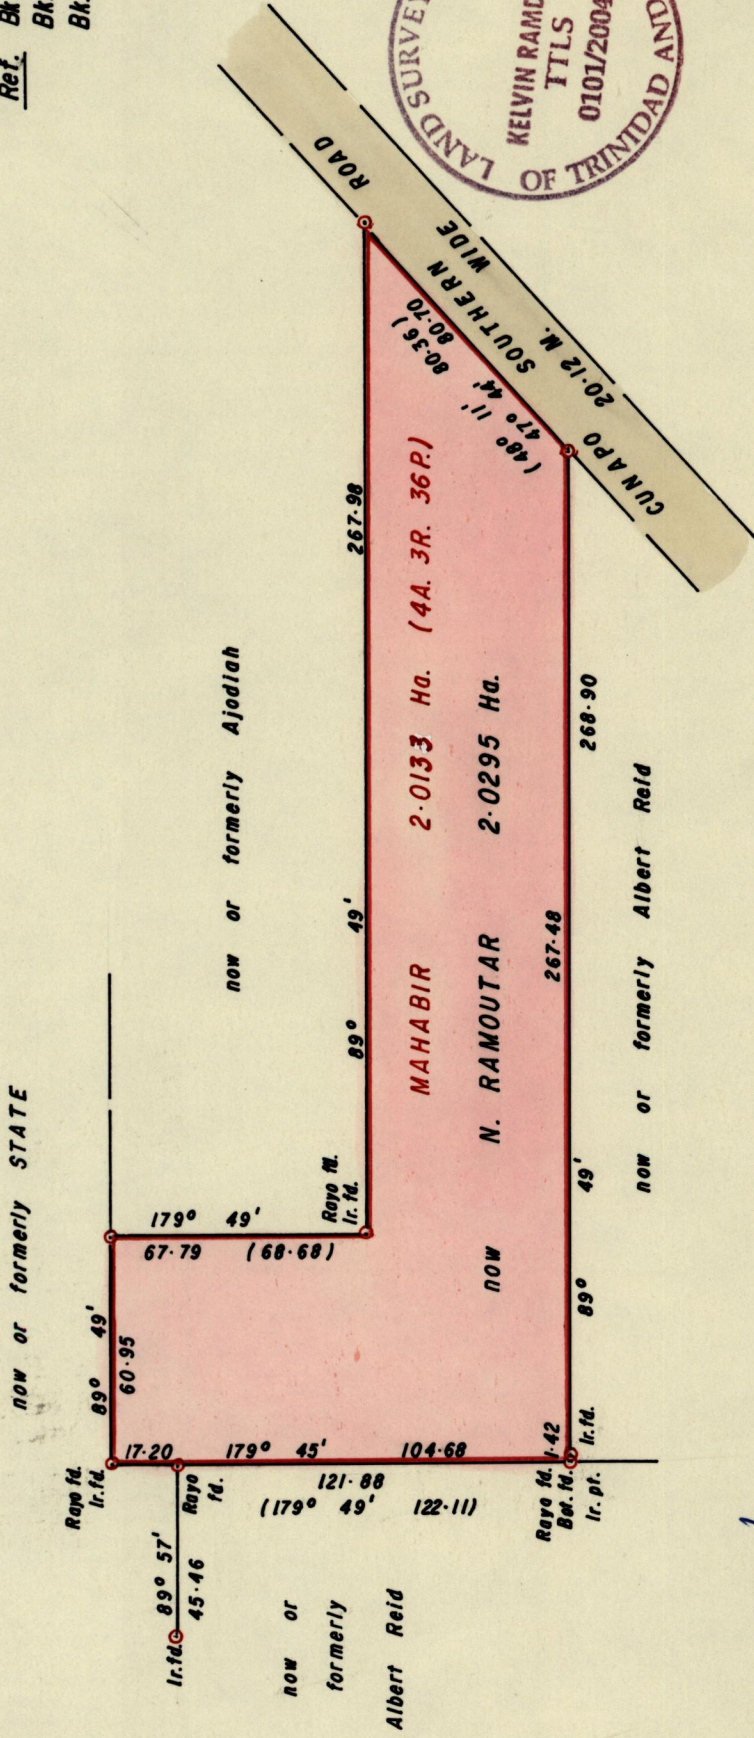


R.P.O. Vol. 578  
C.T. Vol.

Fol. 177  
Fol.

Ward of Charuma  
County of Nariva  
Cadastral Sheet E. 21. F., 45E  
3/d

Ref. Bk. 555 fol. 42  
Bk. 773 fol. 107  
Bk. 903 fol. 161

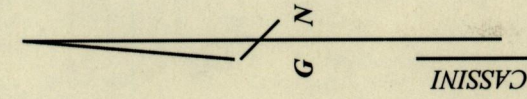

Approved *[Signature]*  
Director of Surveys  
2005-3-14

Bearings are Cassini Grid based on Solar Obs.

PLAN of a Parcel of land coloured PINK in the Ward of Charuma  
Containing two point zero two nine five hectares  
Surveyed by me, with due authority, in February 2004

In accordance with Regulation 25 (1) of the Land Surveyors' Regulations 1998, I certify that this plan is correct.

Checked by *[Signature]* 24-6-04

Entered .....  
Trinidad and Tobago Land Surveyor *[Signature]* .....2004

SCALE 1 / 2000

Distances are in METRES

o Denotes Iron put unless otherwise stated

1195  
1175/181

1831