

1195

1938

R.P.O. Vol. 60.

Fol. 221.


Ward of Manzanilla.

C.T. Vol. 2399.

Fol. 31.

County of St. Andrew.

Cadastral Sheet E. 3. K. & 36.B
1/a.

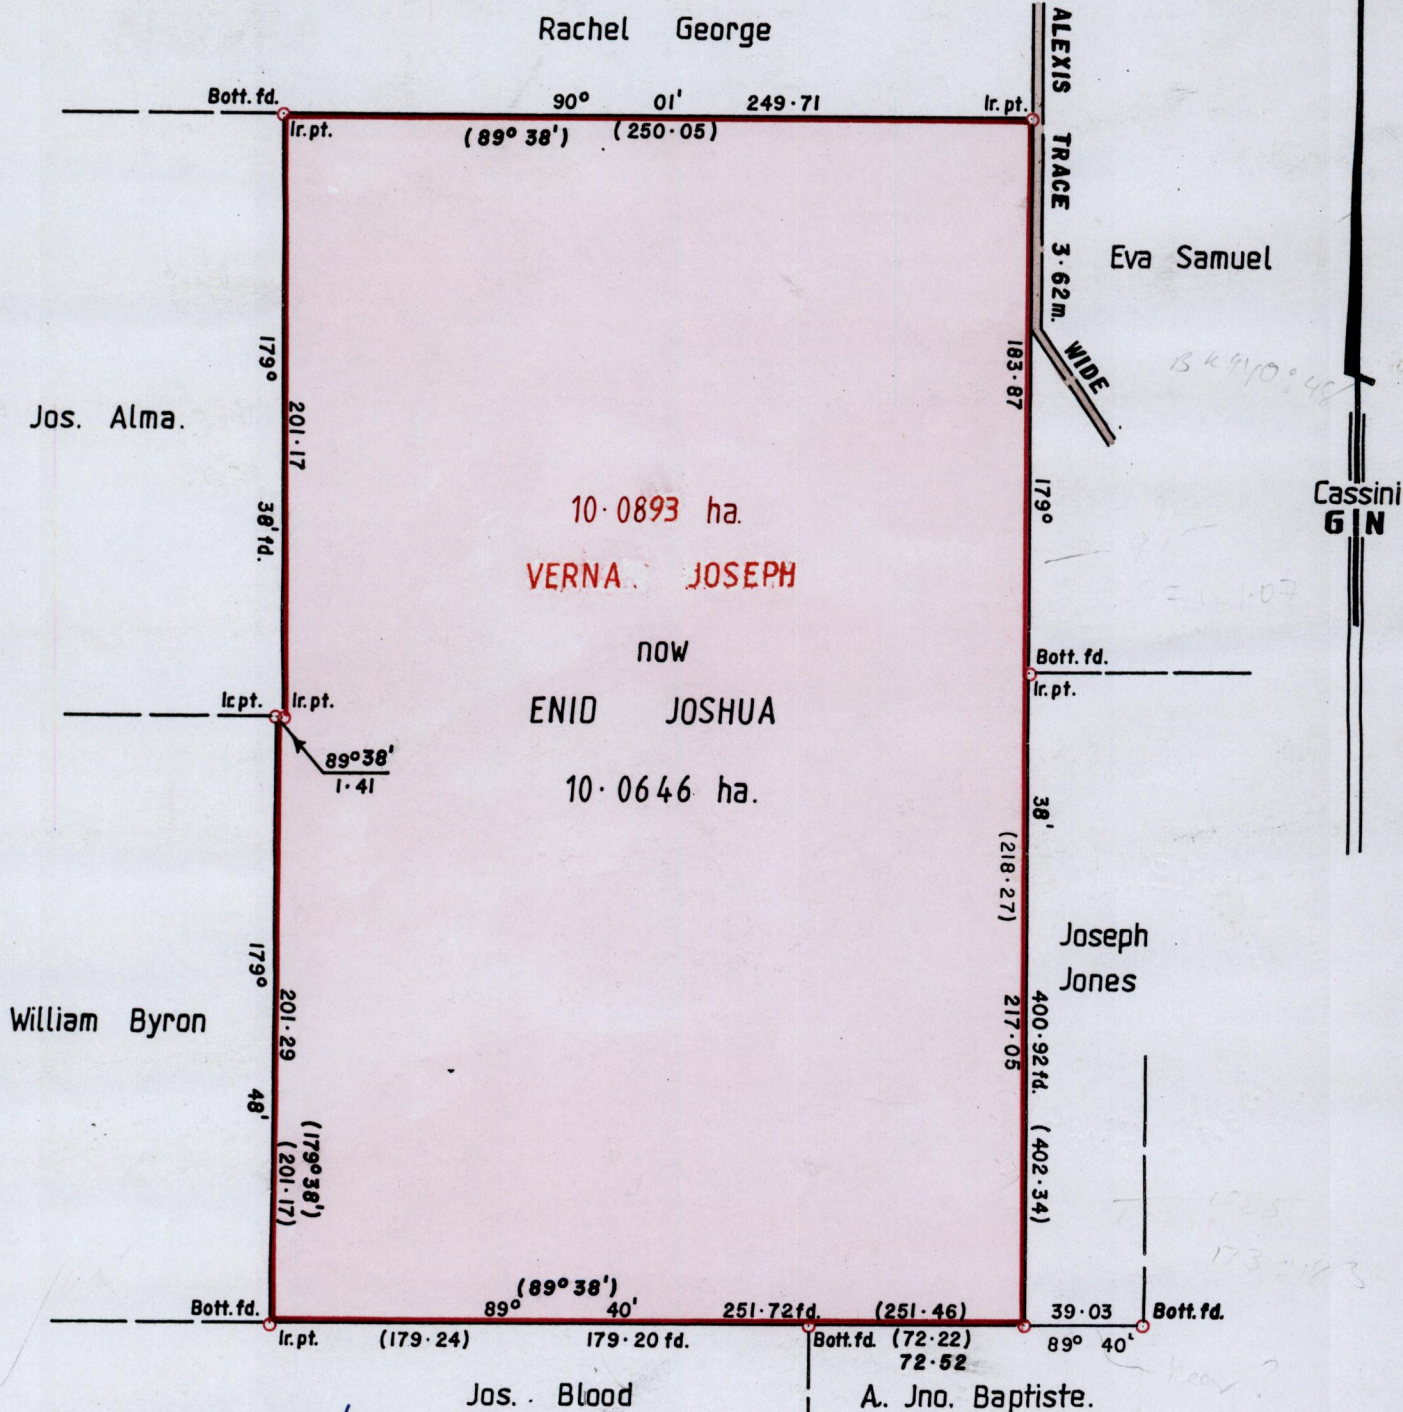

Approved

Director of Surveys

2003-3-24

Vide Bk.173. fol.41.

o Denotes iron put except otherwise stated.

SCALE 1:2500.

Cassini Grid bearings based on Solar Observations.

Distances are in metres

PLAN of a Parcel of land coloured pink in the Ward of Manzanilla.

Containing ten point zero six four six hectares.

Surveyed by me, with due authority, in April 2003.

In accordance with regulation 25 (1) of the Land Surveyors' Regulations 1998,

I certify that this plan is correct.

Checked by M.M. 14/05/04

Winston Doyle

Entered on..... Trinidad & Tobago
Land Surveyor.....

13th May

2003.....

