



1195

1195/206

206

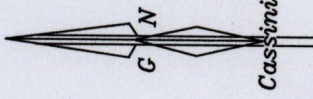

①
Jaggat Bhagelue
Bk. 1273:15

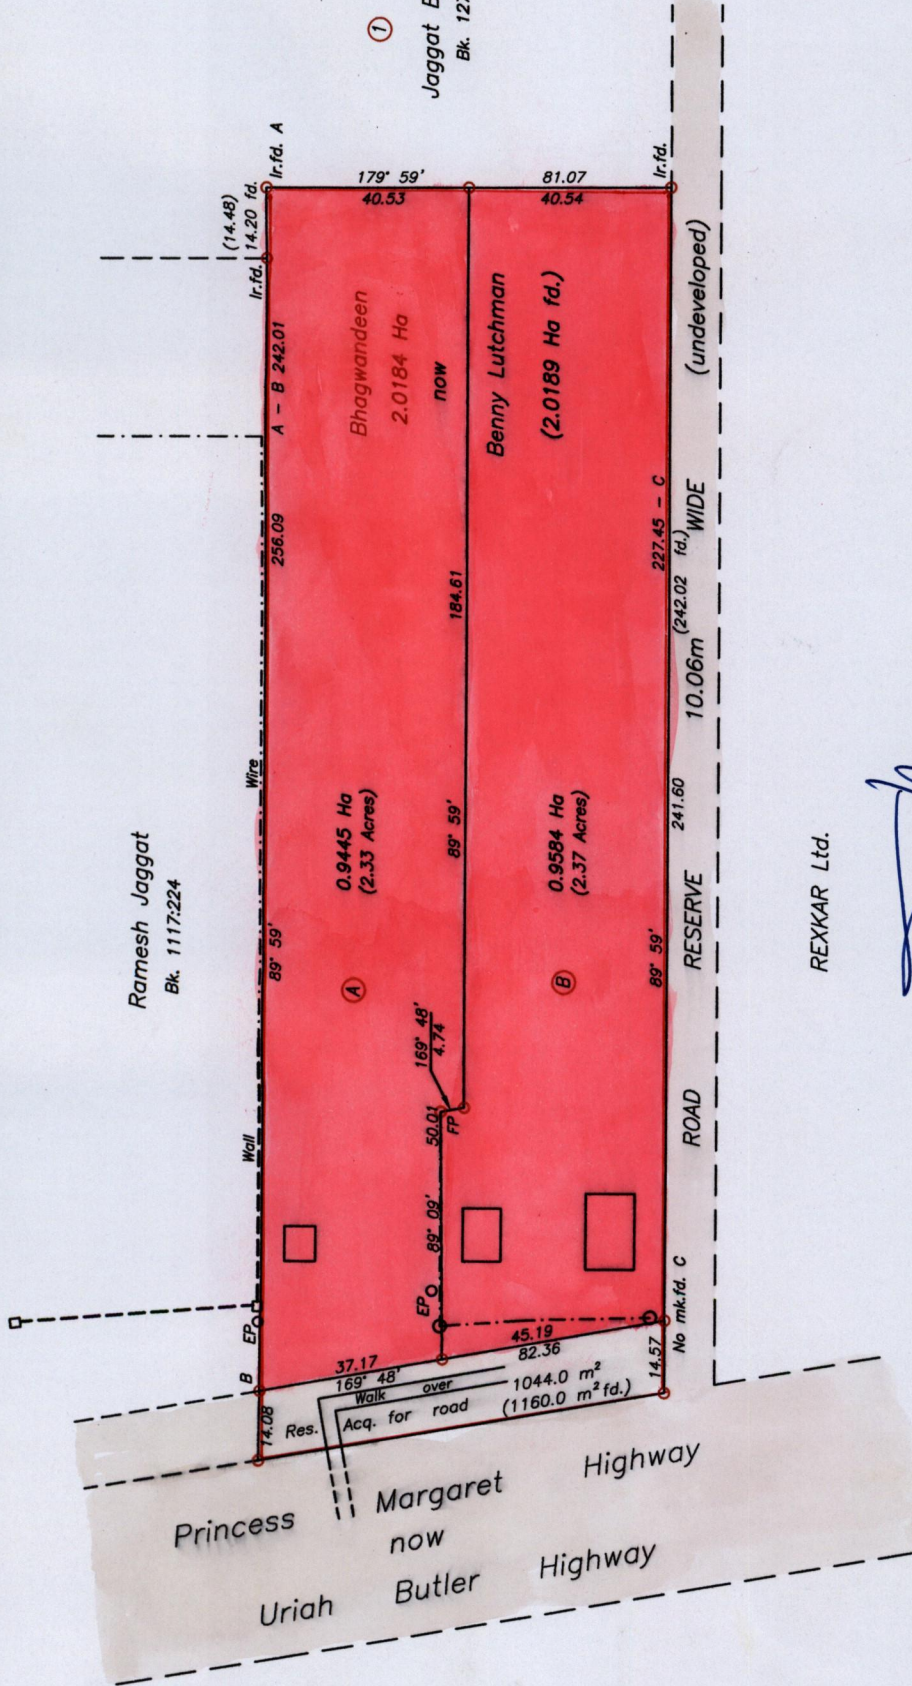

Bk. 1196 Vol. 2 Fol. 43
Vide Bk. 1108:181
Bk. 79:174

--- Wall
--- Wire

SCALE 1/1500
Distances are in metres

REXKAR Ltd.

Approved *[Signature]*
Director of Surveys
2005.3.24

○ Denotes Iron Put unless otherwise stated
Bearings are Cassini Grid based on Solar Observations
Plan of 2 Parcels of land coloured pink in the Ward of Cunupia
Containing together one point nine zero two nine hectares
Surveyed by me with due authority in November 2004
In accordance with Regulation 25 (1) of the Land Surveyors' Regulations 1998,
I certify that this plan is correct.

Nasser Abdul
Trinidad & Tobago Land Surveyor 19th March 2004

Checked by *[Signature]* Entered on