


R.P.O Vol. 63  
C.T. Vol. 1073  
U.P.R.N No.

Ward of Siparia  
County of St. Patrick  
Cadastral Sheet G.13.F. 63.F. 1/c

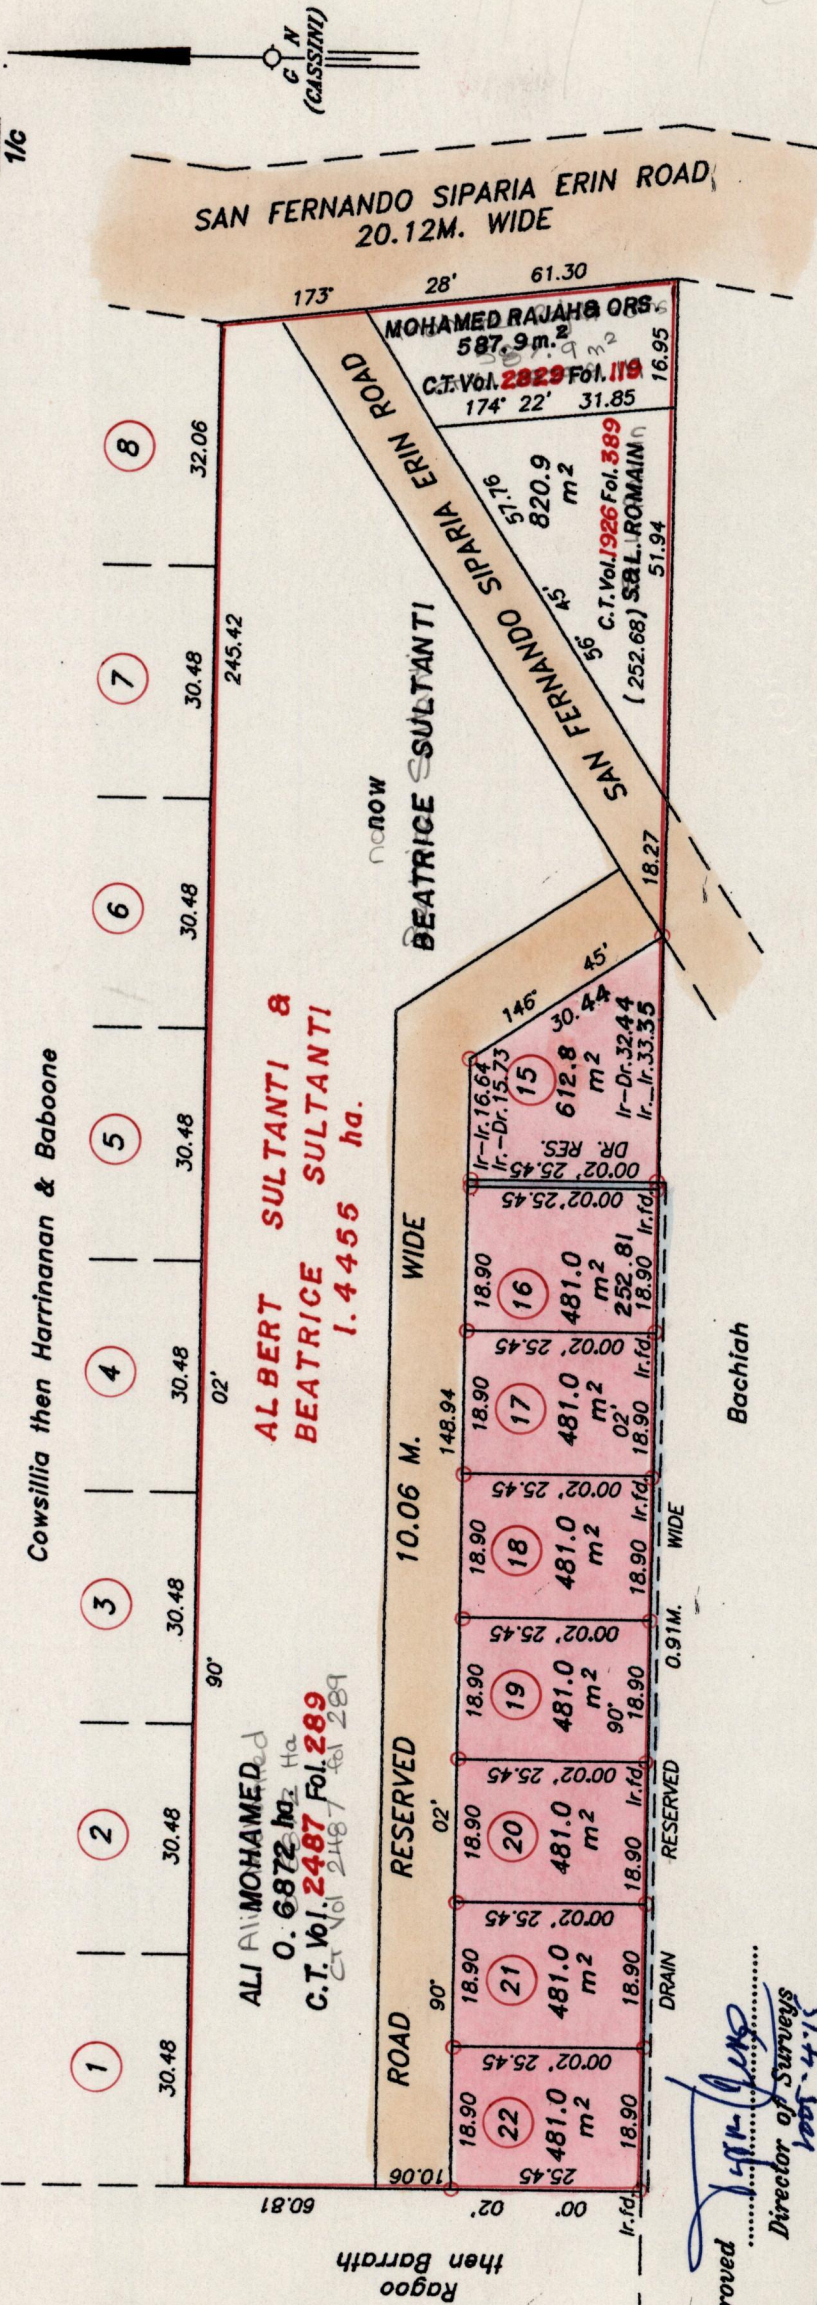

Approved: *[Signature]*  
Director of Surveys  
1995-4-15

○ Denotes Iron put except stated otherwise.

Bearings are Cassini Grid based on Solar Observations  
Plan of 8 Parcels of land coloured pink in the Ward of Siparia  
Containing together three thousand nine hundred and seventy nine point eight square metres.  
Surveyed by me with due authority, in June 2002  
In accordance with Regulation 25 (1) of the Land Surveyors Regulations 1998,  
I certify that this plan is correct.

Checked by: *[Signature]*  
Entered by: .....

SCALE 1/1000

Distances are in metres

Bk. 1053 Fol. 287



Trinidad & Tobago, Land Surveyor: *[Signature]* June 2002