

R.P.O. Vol. 438

C.T. Vol. 1603

U.P.R.N. No.

Fol. 435


Fol. 379

Cadastral Sheet F. 19. B & C., Z2A
1/a

Ward of Cedros

County of St. Patrick

Line	Brg.	Dist.
a-b	164° 49'	3.63
c-d	0° 16'	6.05
e-f	4° 01'	6.05

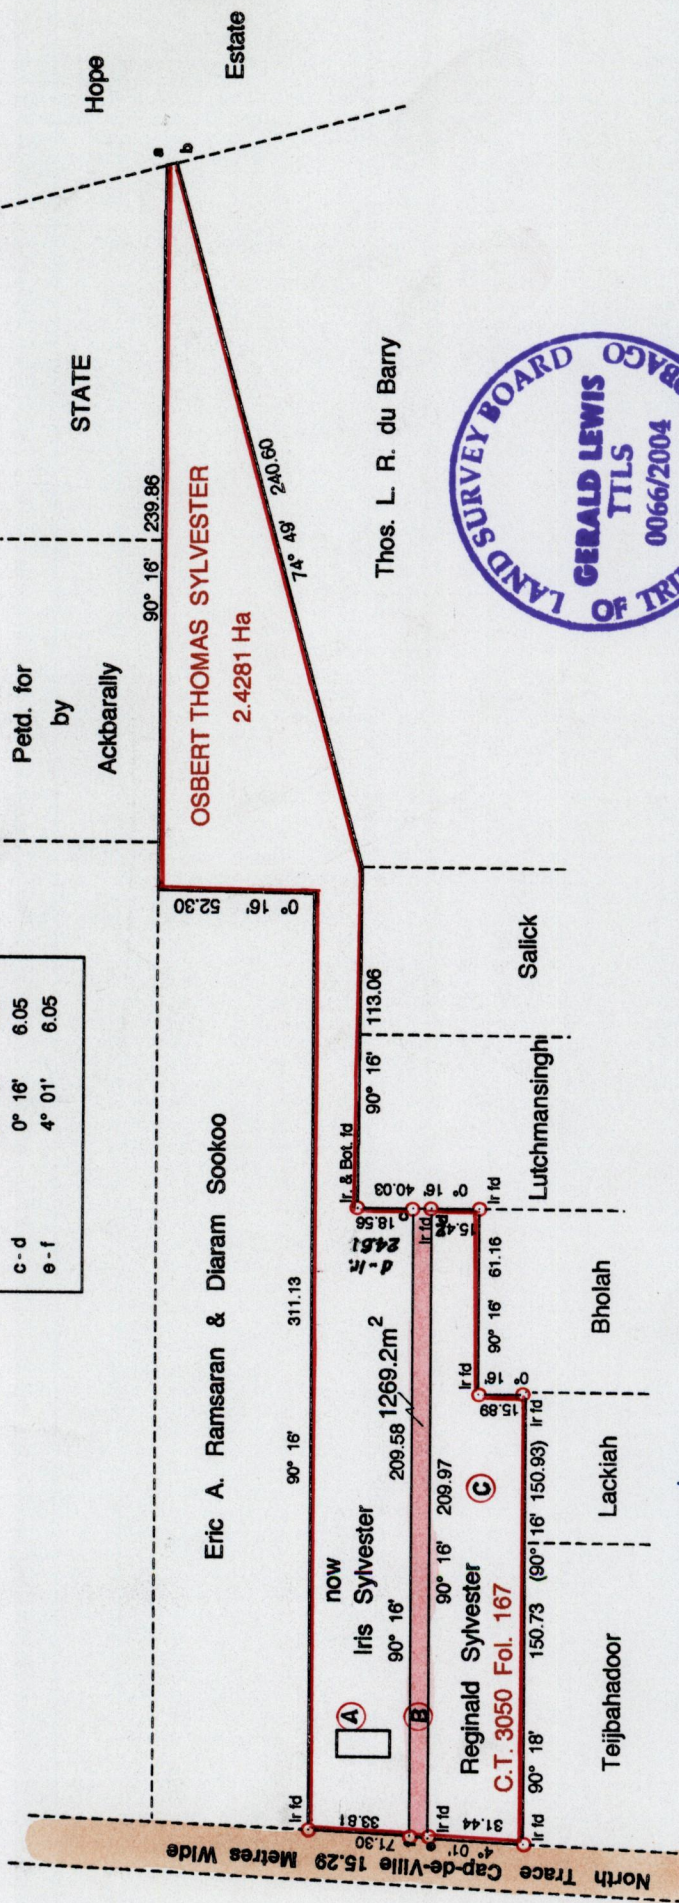

Petd. for
by
Ackbarally

STATE

Hope

Estate

OSBERT THOMAS SYLVESTER
2.4281 Ha

Eric A. Ramsaran & Diaram Sookoo

now
Iris Sylvester

Reginald Sylvester
C.T. 3050 Fol. 167

Thos. L. R. du Barry

Salick

Lutchmansinghi

Bholah

Lackiah

Teijbahadoor

Parcel B to be amalgamated with Parcel C

Approved
[Signature]
 Director of Surveys
 2005.4.15

○ Denotes Iron Put unless otherwise stated
 Bearings are Cassini Grid based on Solar Obs.

PLAN of a Parcel of land coloured pink in the Ward of Cedros
 Containing **one thousand two hundred and sixty nine point two square metres**
 Surveyed by me, with due authority, in June 2000

In accordance with Regulation 25(1) of the Land Surveyors' Regulations 1998, I certify that this plan is correct

Entered by

Checked by *[Signature]* 11/09/05

[Signature]
 Trinidad and Tobago Land Surveyor
 8/04/2004



Distances are in Metres
 SCALE 1 : 2500

1195

1195/228

228

