

1195
1195/259

259

U.P.R.N.....
R.P.O Vol.602 Fol.651
C.T Vol.4210 Fol. 427



Cadastral Sheet I.15.C
Ward of Tobago
Parish of St. Paul

SURVEY ORDER NO 249/30 & 144/26

Previous Plan in Bk.657 fol.360

Vide Plan A.G.67

Bk.607 fol.149

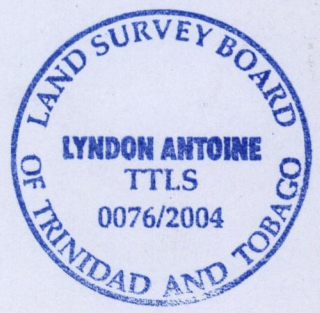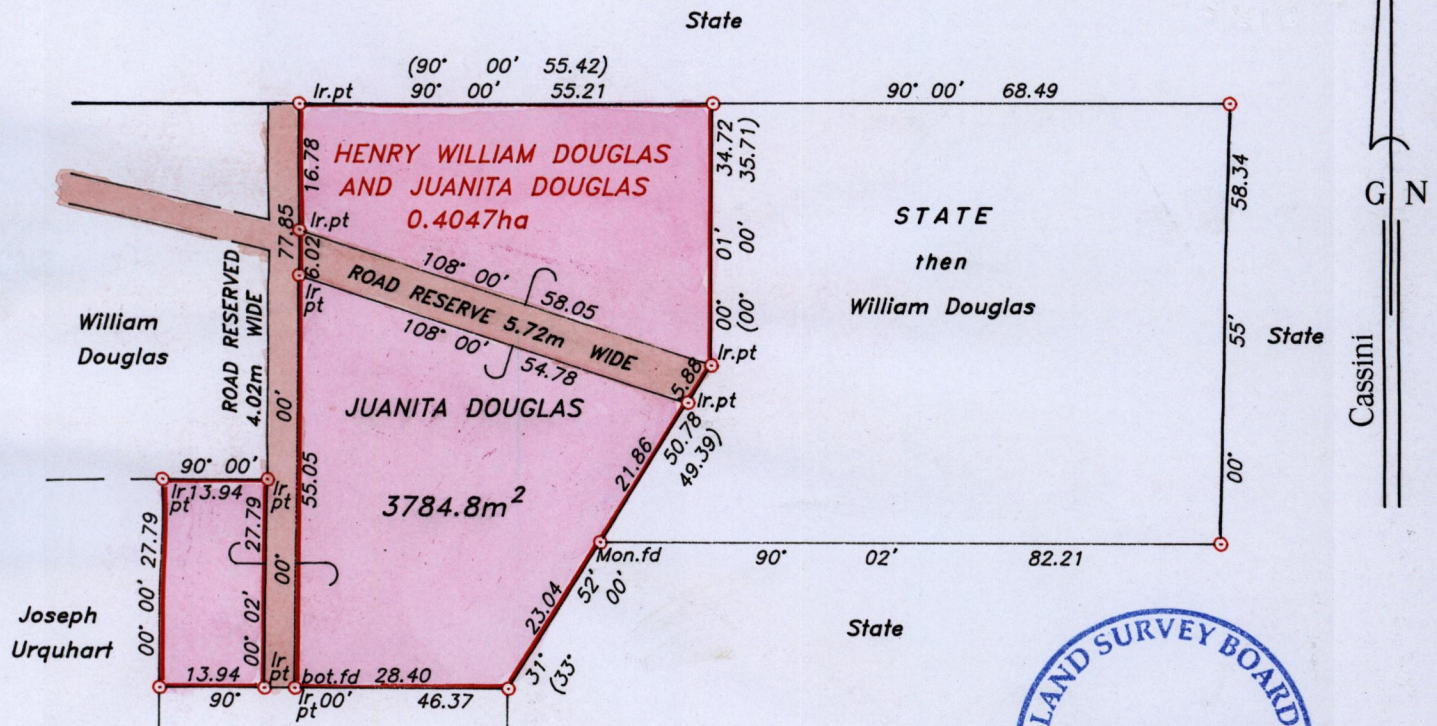

Approved *[Signature]*
 Director of Surveys
 2005-5-19

○ Denotes iron found, except otherwise stated.

SCALE 1:1000

Bearings are grid based on solar observations

Distances are in metres

PLAN of a parcel of land coloured pink in the Ward of Tobago
 Containing three thousand seven hundred and eighty four point eight square metres.
 Surveyed by me, with due authority on 29th September 2002
 In accordance with Regulation 25 (1) of the Land Surveyors' Regulations 1998, I certify that this
 plan is correct
 Checked by *[Signature]* 2005-5-17
 Entered.....

[Signature]
 7th October 2004
 Trinidad & Tobago Land Surveyor.....
 path: \\Main\01SURVEY\d053\jdouglas.dwg