


REMAINING PORTION

R.P.O.Vol. 198 Fol. 529
C.T.Vol. 2054 Fol. 209

S.O. 278/1913

Ward of Siparia
County of St. Patrick 73B
Cadastral Sheet G.12.0, 1/b
Bk. 1017 fol. 221, Plan R.C.61

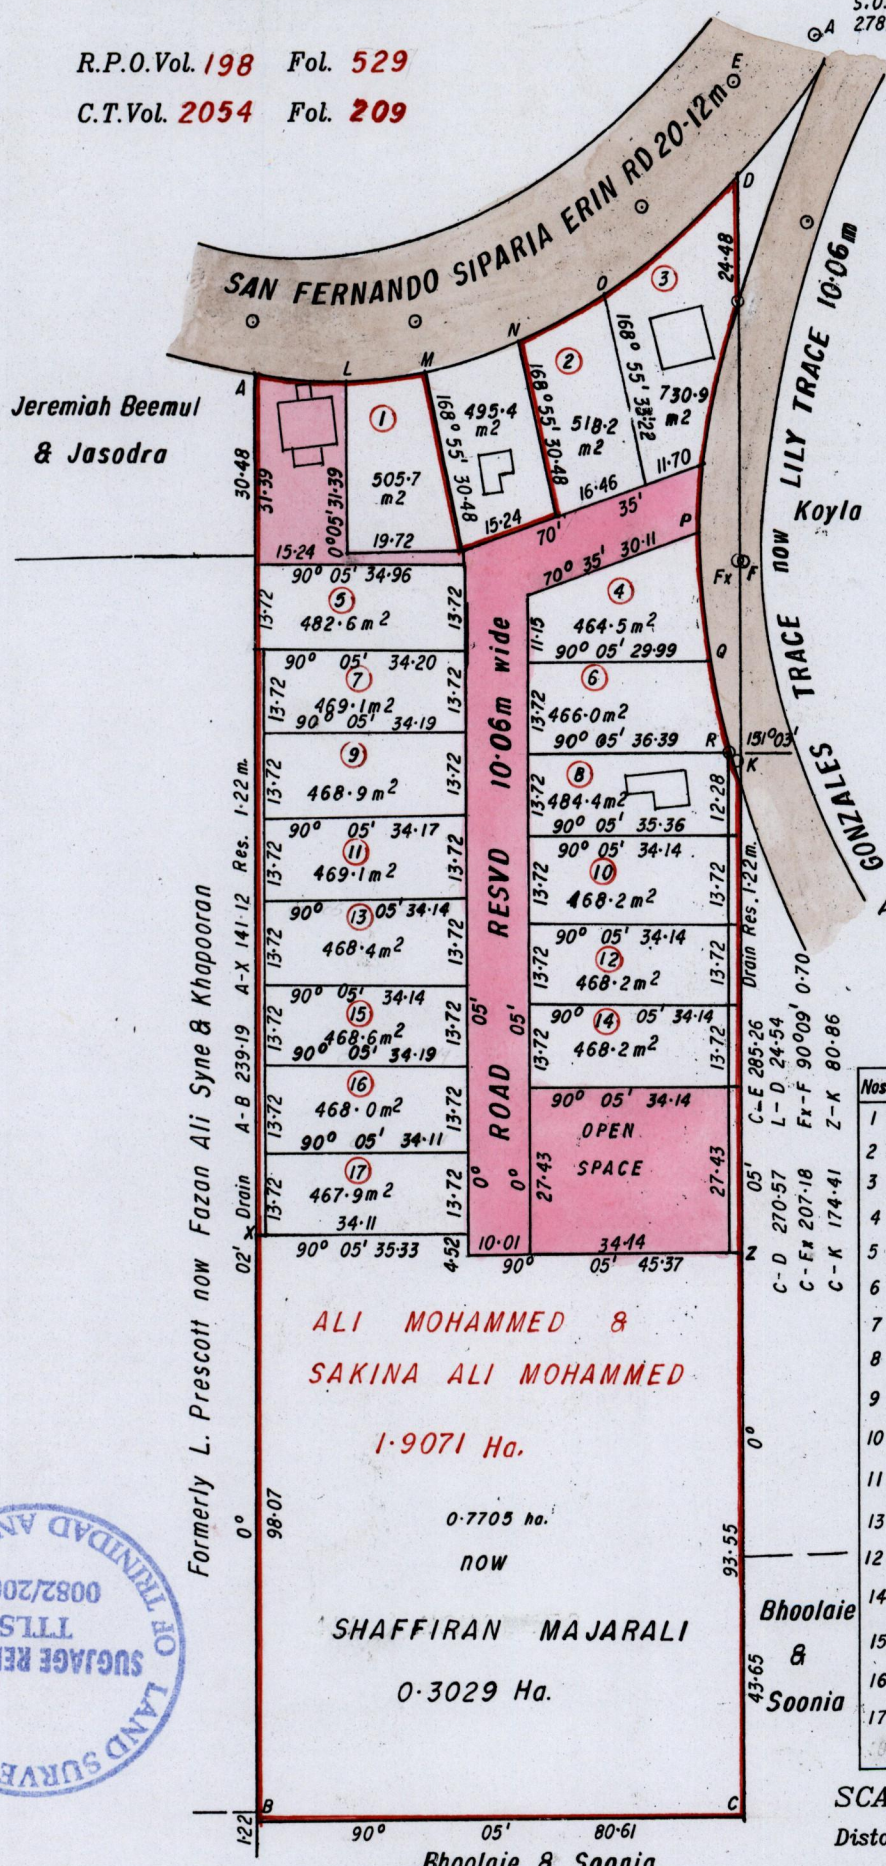

STA	BEARINGS	DIST.
L.M	92° 31'	13-84
M.N	70° 30'	15-24
N.O.	61° 17'	17-07
O.D	49° 51'	29-11
P.O.	175° 48'	18-23
Q.R	162° 47'	15-36

Approved *[Signature]*
Director of Surveys
2004.9.24

Nos.	Vol.	Fol.	Names
1	2054	217	M. & F. Ali
2	2054	223	A. & Z. Rashied
3	2313	357	Alvin Joseph
4	3439	233	S. & J. Majarali
5	2186	529	R. & R. Sooknanan
6	2384	501	S. & J. Majarali
7	4466	493	Anwar Ali
8	2290	69	E. & R. Benjamin
9	4466	503	Samad Ali
10	2240	235	L. A. Smith
11	2240	241	D. Pustum
13	2246	283	K. Thomas
12	2294	355	R. & F. Huggins
14	2312	303	O. & C. Ramesar
15	2249	125	A. Thomas
16	2599	429	G. & L. Ramsey
17	4416	453	S. Majarali

SCALE 1/1250
Distances are in metres



This is a true copy of a diagram of one point nine zero seven one hectares

originally transferred to ALI MOHAMMED & SAKINA ALI MOHAMMED, showing a portion coloured pink and containing zero point three zero two nine hectares being the remainder after 17 previous transfers of another portion of the land. In accordance with regulation 25 (1) of the Land Surveyors' Regulations 1998, I certify that this plan is correct.

Checked by *[Signature]*
Entered on.....

[Signature]
Trinidad & Tobago Land Surveyor. 28 July 2004