


References

Bk 1180 fol 140
Bk 81 fol 83
Bk 82 fol 28
Bk 81 fol 85


(SCALED)
Traverse Notes along
cl of Rd. Res. 4.02m wide.

356° 39' 44.84
11° 56' 27.13
348° 05' 46.39
40° 40' 27.27
11° 49' 11.14

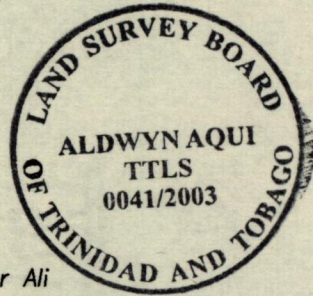

STATE

leased to Anwar Ali

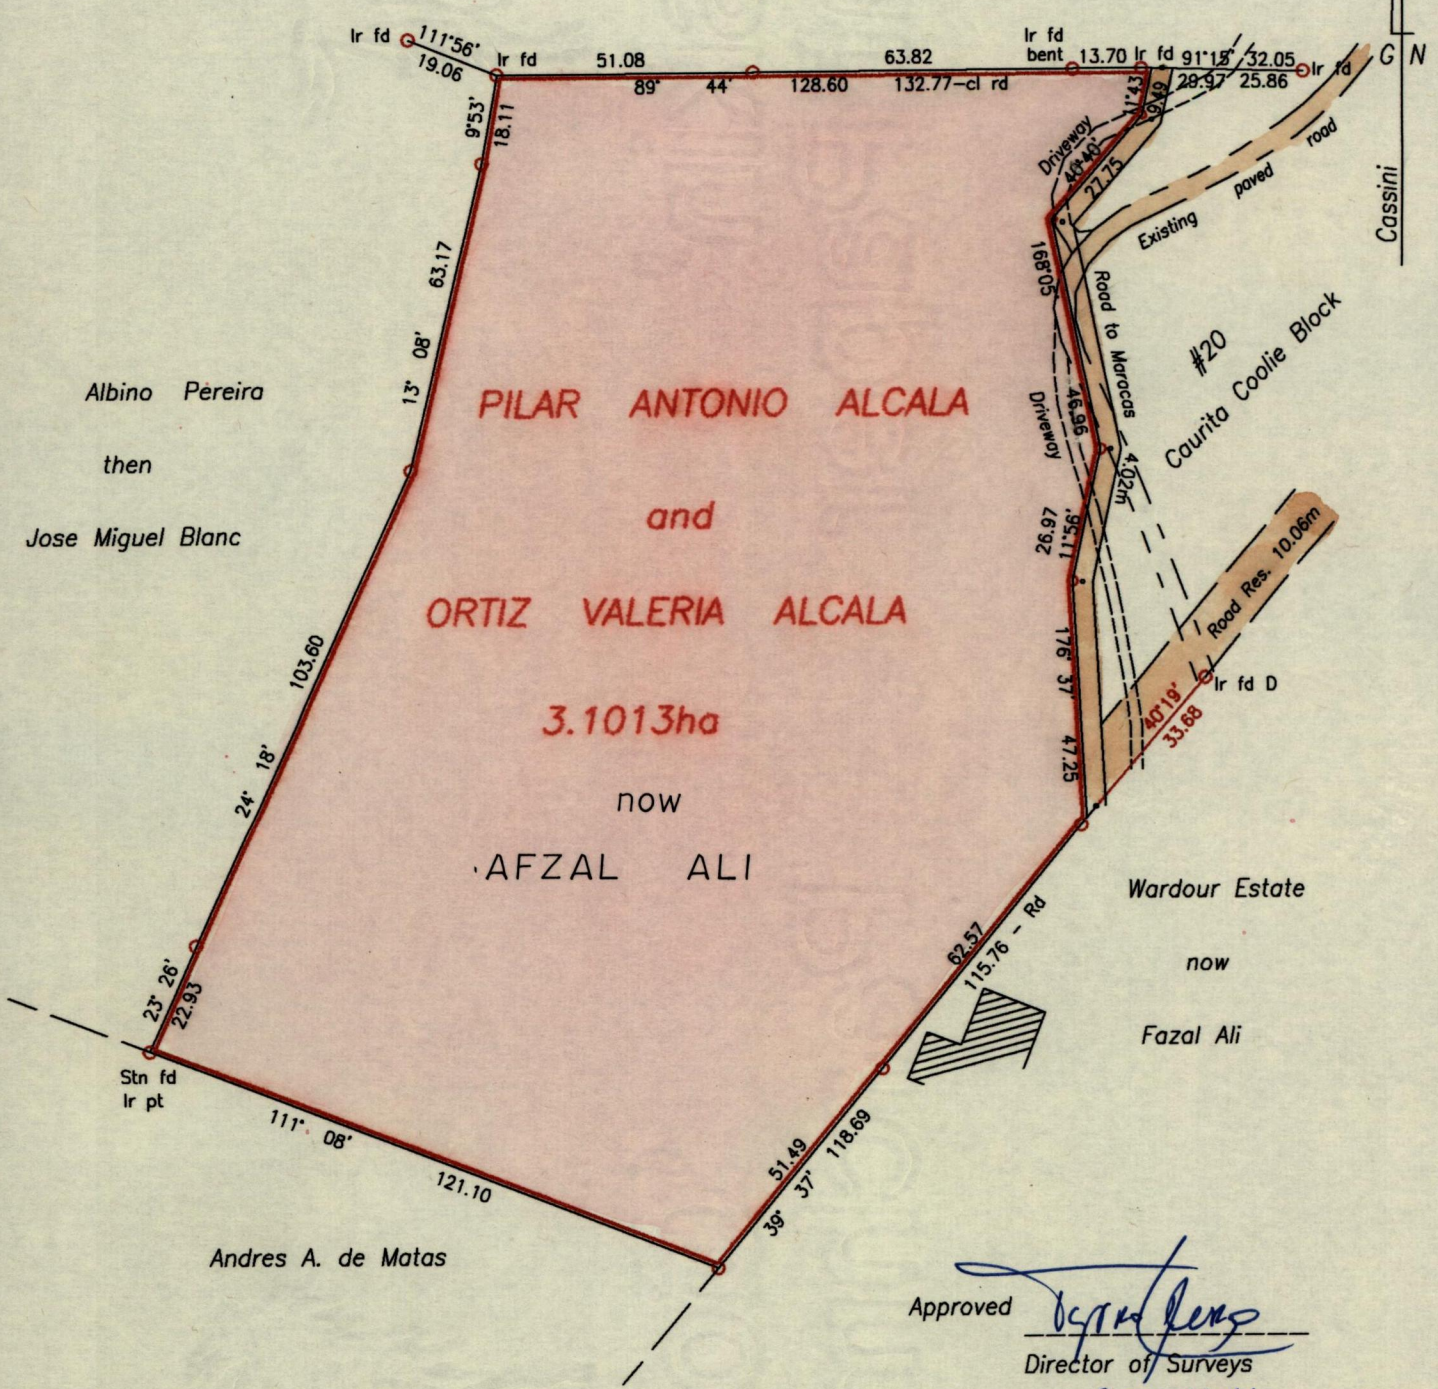

Approved *[Signature]*
Director of Surveys
2004.06.01

N.B. To obtain compass bearings add 07 minutes
N.B. Bearings obtained by solar observations
N.B. ○ Denotes Ir pt unless otherwise stated.

SCALE ~ 1:1500
Distances are in metres

Plan of a parcel of land coloured pink in the Ward of Tacarigua
Containing three point one zero one three hectares
Redefined by me, with due authority, in June 2002 for Learie Bruce
In accordance with Regulation 25(1) of the Land Surveyors' Regulations 1998,
I certify that this plan is correct.

Checked by *[Signature]* 23/9/04
Entered on

[Signature] T.T.L.S.
Trinidad & Tobago Land Surveyor 13.06.2002