


R.P.O. Vol. 41 Fol. 493  
C.T. Vol. 145 Fol. 235  
U.P.R.N No.

Ward of Cunupia  
County of Caroni  
Cadastral Sheet B.22.P

23.F.  
2/c

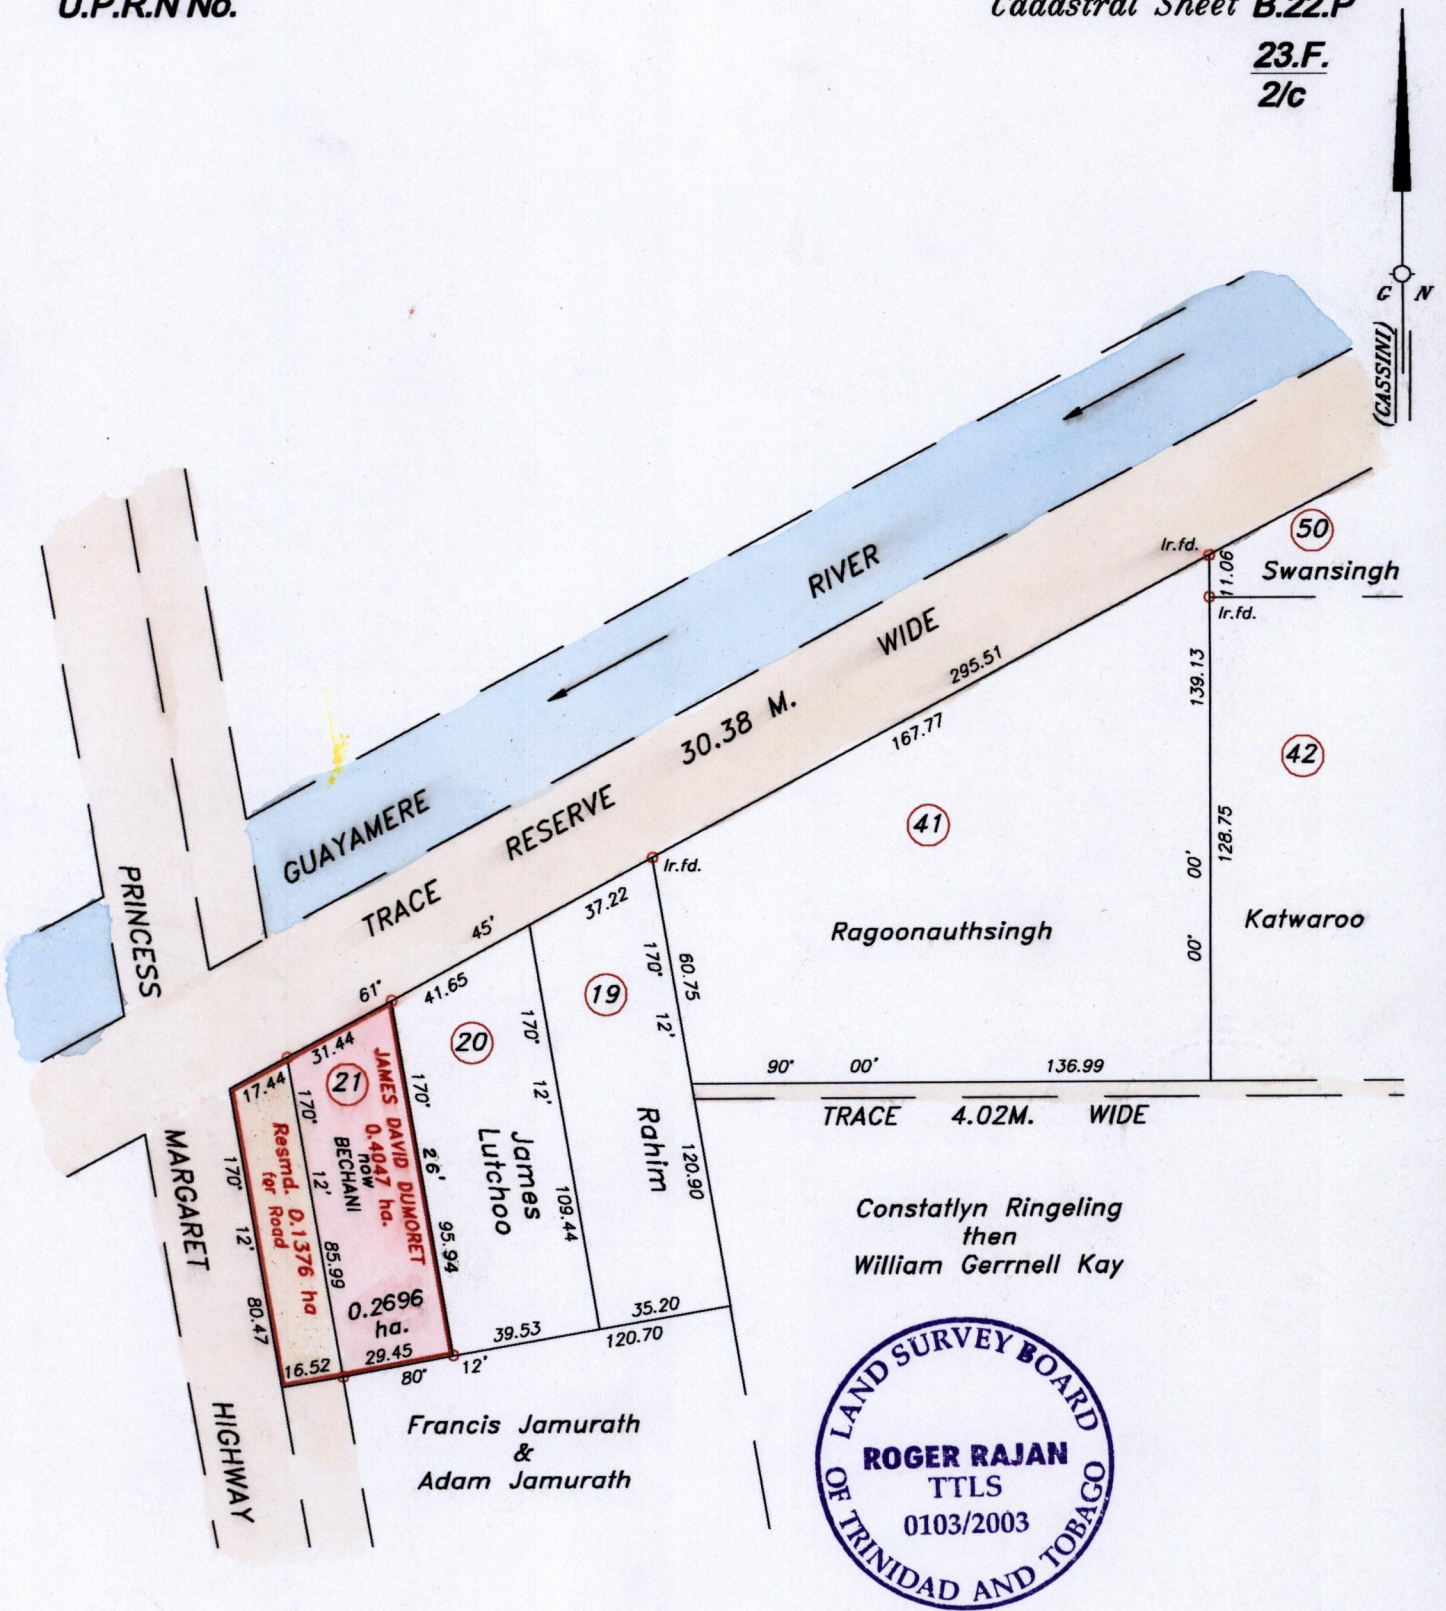

Approved

*[Signature]*  
Director of Surveys  
2004.10.15

See PLAN N.N.52

Bk. 710 Fol. 189  
Bk. 716 Fol. 61 & 60  
SCALE 1/2000

o Denotes Iron put except stated otherwise

Bearings are Cassini Grid based on Solar Observations

Distances are in metres

Plan of a Parcel of land coloured pink in the Ward of Cunupia

Containing zero point two six nine six hectare

Surveyed by me, with due authority, in January 2003

In accordance with Regulation 25 (1) of the Land Surveyors' Regulations 1998,  
I certify that this plan is correct.

Checked by *[Signature]*

*[Signature]*

Entered on.....

Trinidad & Tobago Land Surveyor...<sup>14</sup> Feb 2003