


1195

63

R.P.O. Vol. 18  
C.T. Vol. 1118  
C.T. Vol. 154  
U.P.R.N.

Fol. 363  
Fol. 283  
Fol. 147

Ward of San Rafael  
County of St. George  
Cadastral Sheet D.15.B. 34F  
4/d.

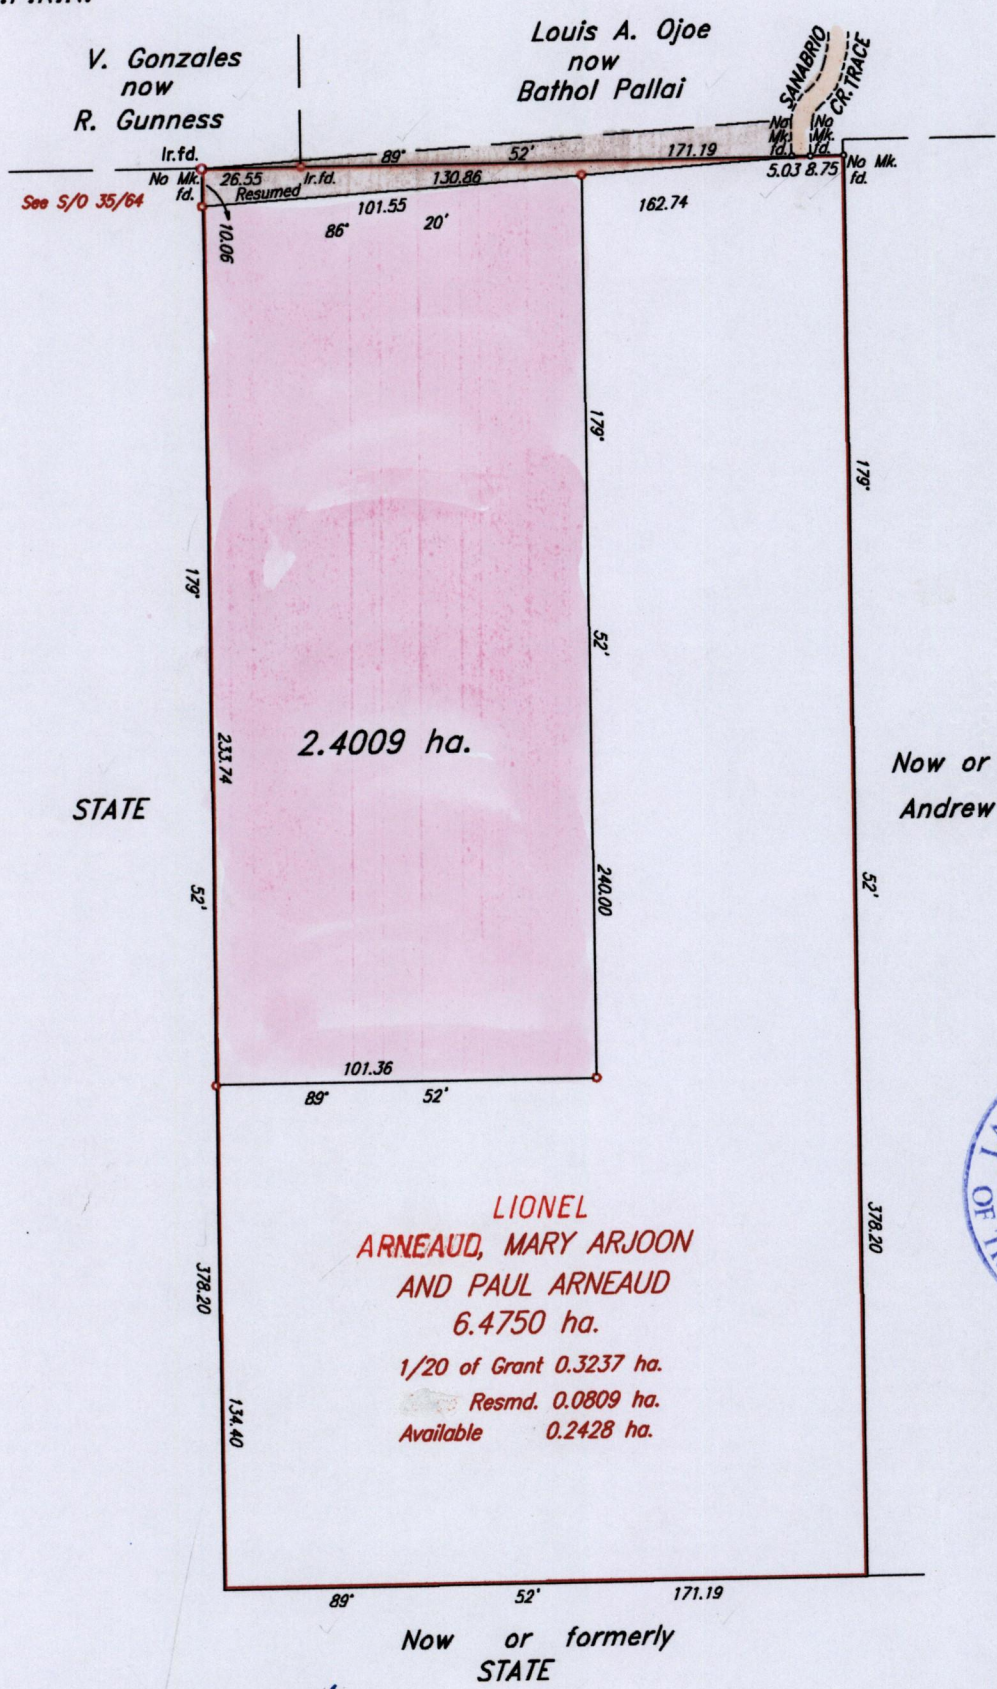

Approved *[Signature]*  
Director of Surveys  
2000.10.18

○ Denotes Iron put, except otherwise stated.  
Bearings are based on Solar Observations

Note: To obtain compass bearing add/subtract minutes

SCALE:- 2000

Distances are in metres

PLAN of a Parcel of land coloured pink in the Ward of San Rafael  
Containing two point four zero zero nine hectares.

Surveyed by me, with due authority, in May 2000.

In accordance with reg. 25 (1) of the Land Surveyors' Regulations 1998,  
I certify that this plan is correct.

Checked by *[Signature]*

*[Signature]* T.T.L.S.

Entered on..... Trinidad and Tobago Land Surveyor ..... 14<sup>th</sup> October 2000