

1195

{ } ()


R.P.O. Vol. 1363 Fol. 149

Cadastral Sheet B.18.I 14D
3/c

C.T. Vol. 2047 Fol. 77

Ward of Tacarigua

County of St. George

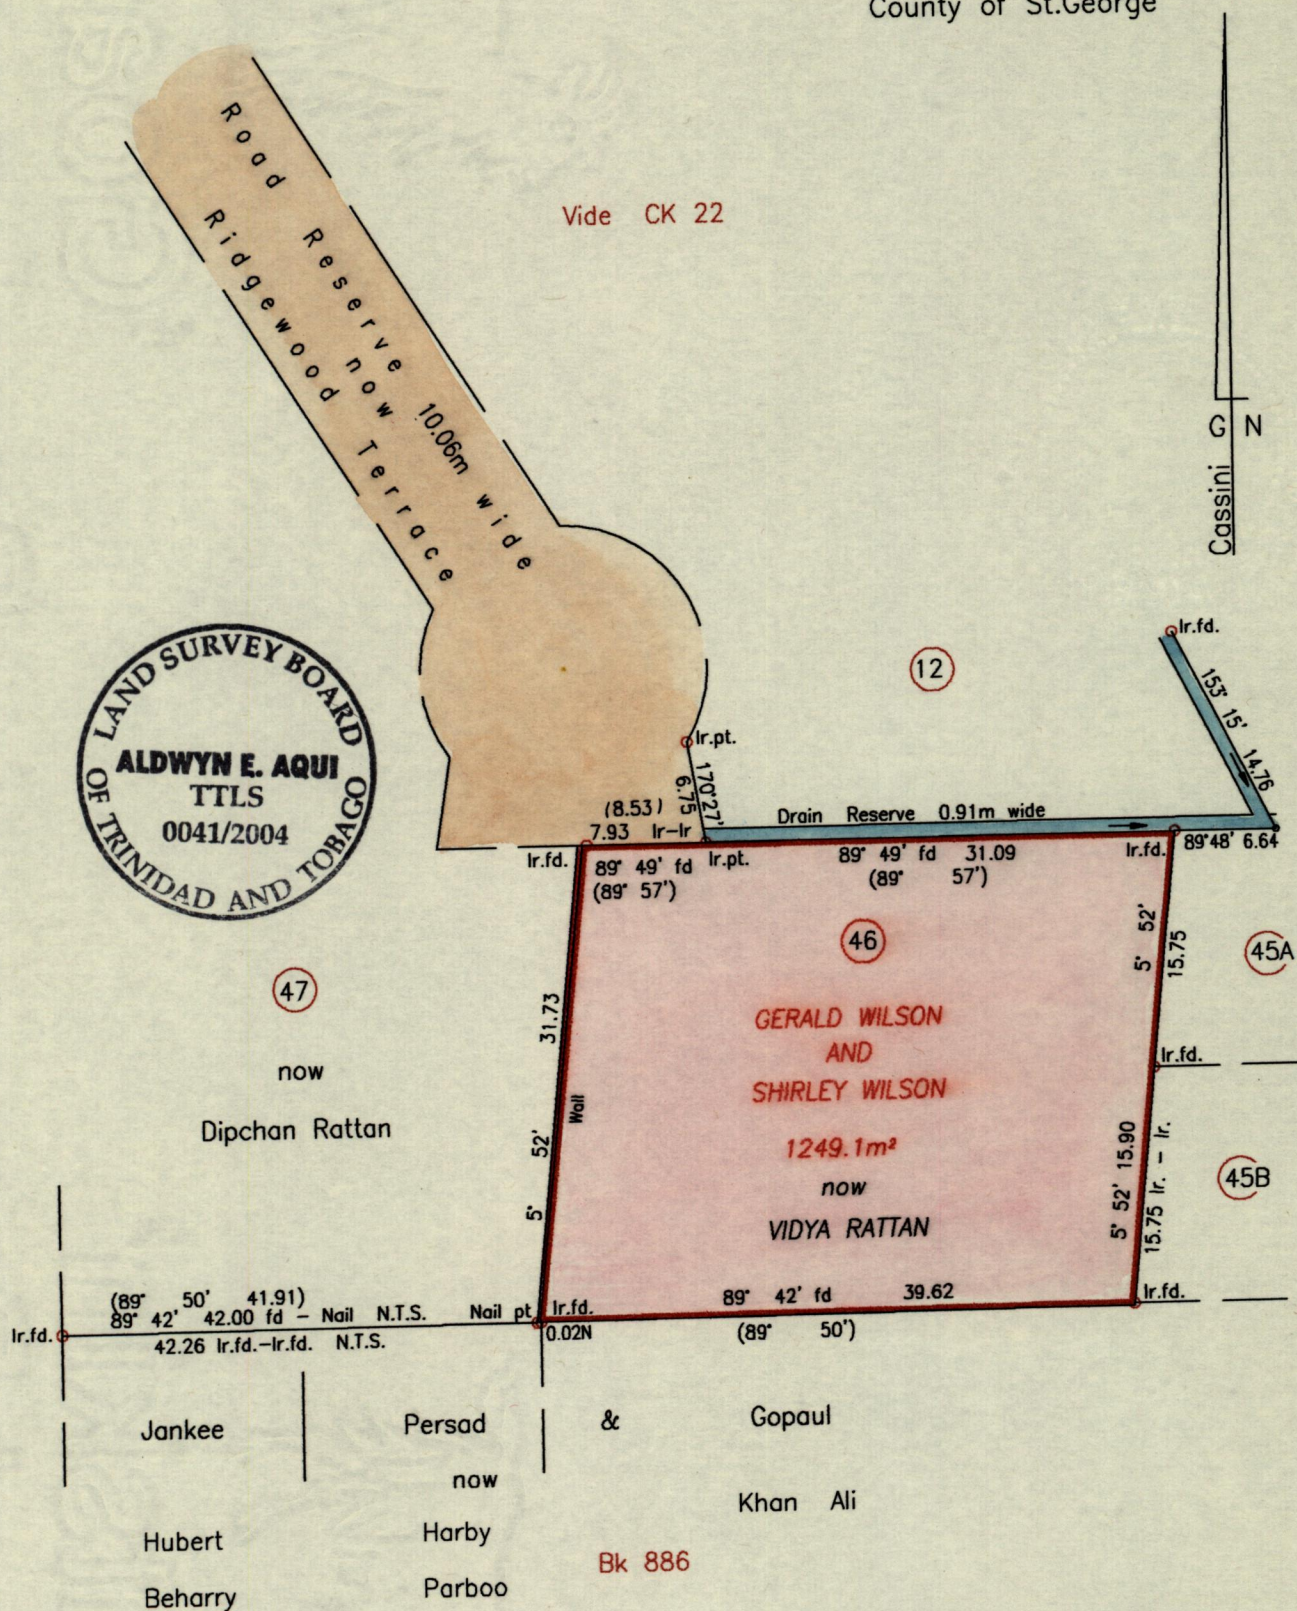

SCALE ~ 1: 500
Distances are in metres

Approved *[Signature]*
Director of Surveys
2004/11/3

Plan of a parcel of land coloured pink in the Ward of Tacarigua
Containing twelve hundred and forty nine point one square metres
Re-defined by me, with due authority, in August - September 2003.
In accordance with Reg. 25(1) of the Land Surveyors' Regulations 1998,
I certify that this plan is correct.

Checked by *[Signature]* 25-10-04
Entered on

[Signature]T.T.L.S.
Trinidad & Tobago Land Surveyor 10. 10. 2003