

No 24241 11936

119

R.P.O. Vol. 74
C.T. Vol.


Fol. 47
Fol.

Ward of Tamana & San Rafael.
County of St Andrew & St George.
Cadastral Sheet D.10.P $\frac{35D}{47a}$

AGAPITO LARA

now

FITZROY ANTONINE

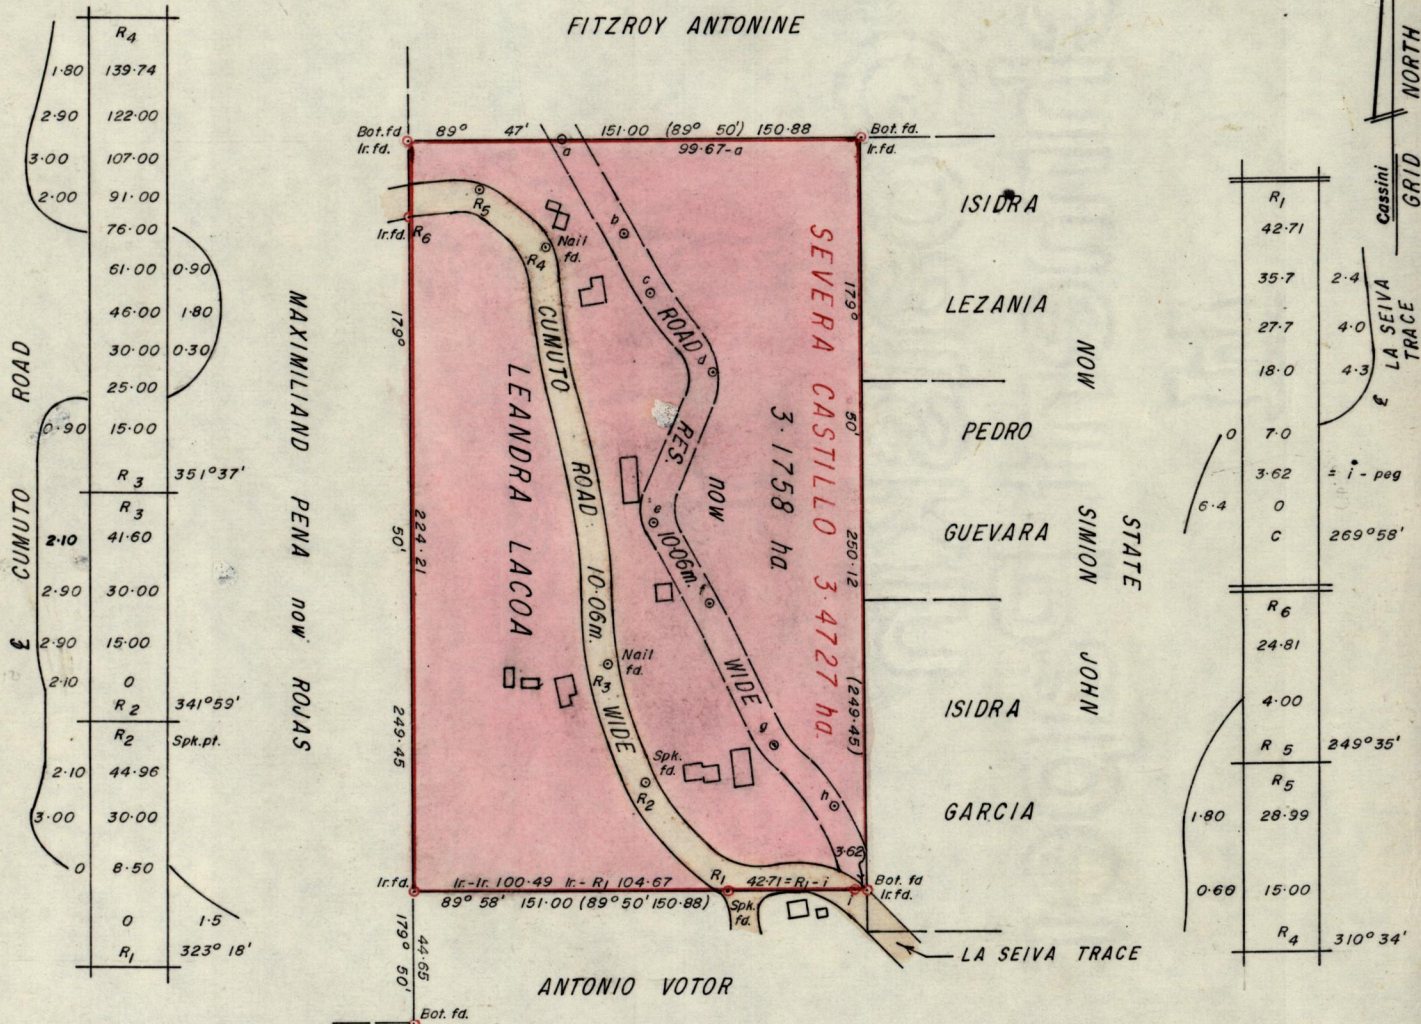

Approved

Francis Charles

Director of Surveys
91.10.30

SCALE 1:2500

Note: To obtain compass bearings add/subtract 10 minutes Distances are in metres

PLAN of a Parcel of land coloured pink in the Ward of Tamana & San Rafael.
Containing three point one seven five eight hectares.

Re-defined by me, with due authority, in May 1991

I certify that I have complied with rule 76 under section 14(2)(d) of the
Land Surveyors' Ordinance 1952, and that this plan is correct.

Checked by *Francis Charles* 27/10/91

Kenneth Sturge

Entered

Land Surveyor, Trinidad 19th JUNE 1991.

(BR 1135/42)

Original in book 7 fol 311