


R.P.O. Vol. 792 Fol. 193  
C.T. Vol. 1607 Fol. 355

Ward of Siparia  
County of St. Patrick  
Cadastral Sheet ( G.14.J ) 64. D.  
4/a

137

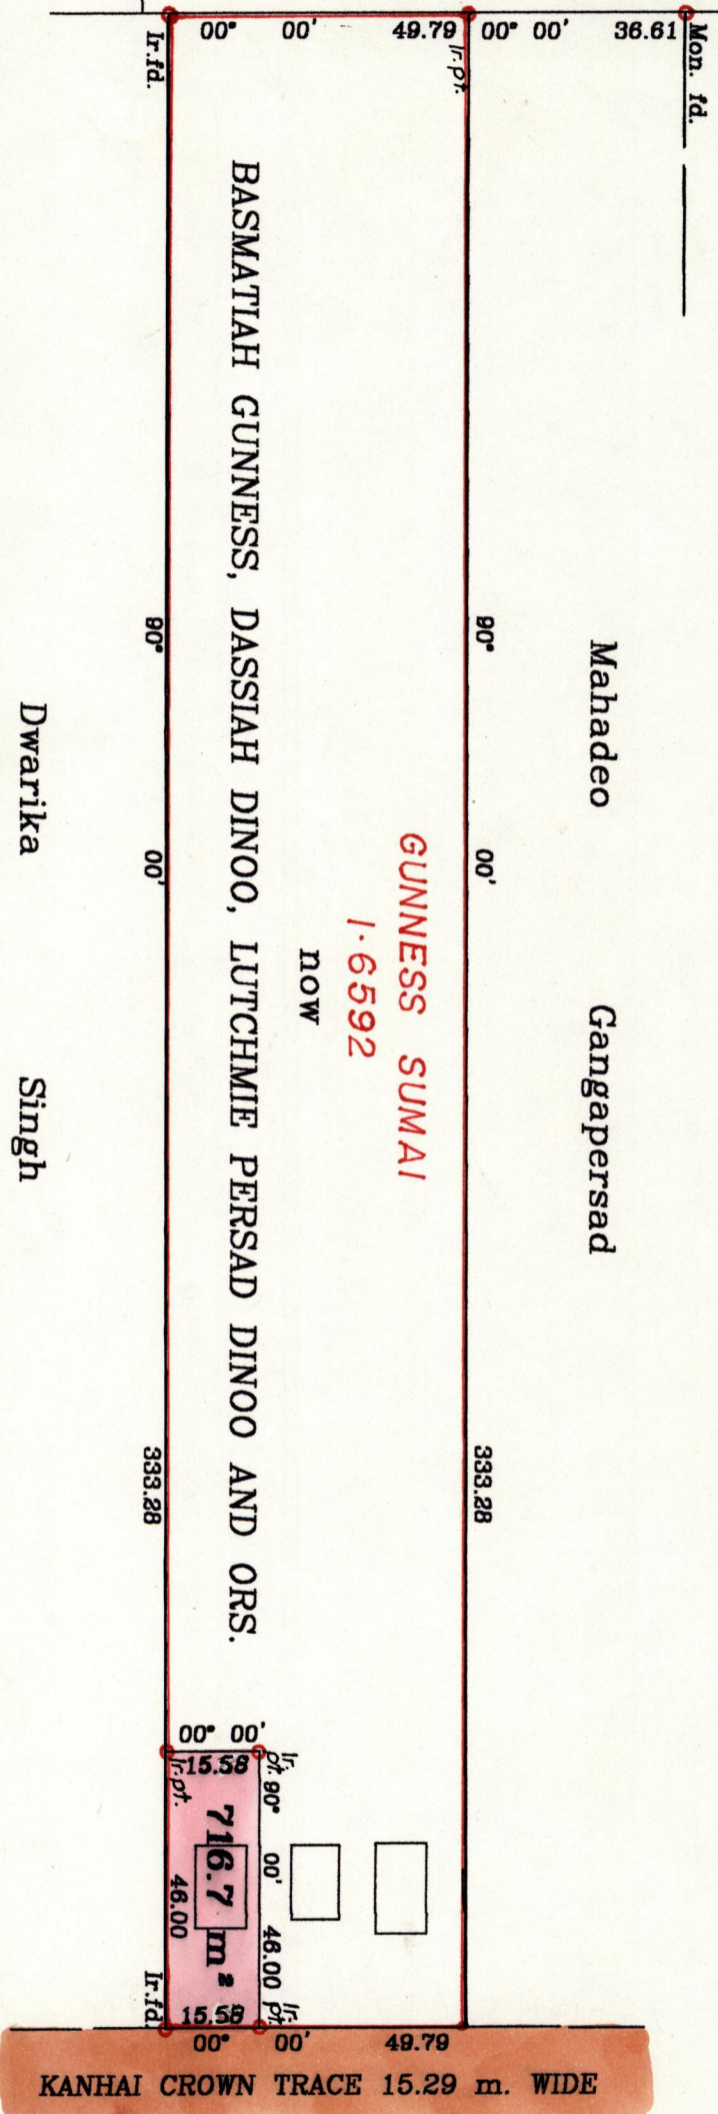

Mahadeo

Gangapersad

90°

00°

333.28

**GUNNESS SUMAI**

**1-6592**

**NOW**

BASMATIAH GUNNESS, DASSIAH DINOO, LUTCHMIE PERSAD DINOO AND ORS.

Ir. fd.

90°

00°

333.28

Ir. fd.

Ir. fd.

**KANHAI CROWN TRACE 15.29 m. WIDE**

CASSINI

Dwarika

Singh

Approved

*[Signature]*  
Director of Surveys  
99805 28

SCALE : 1 : 1250

Distances are in metres.

Note : Bearings are based on solar observations.  
PLAN of a Parcel of land coloured pink in the Ward of Siparia.  
Containing seven hundred and sixteen point seven square metres  
Surveyed by me, with due authority, in June 1994.  
I certify that I have complied with rule 76 under Section 14(2)(d) of the  
Land Surveyors' Ordinance 1952, and this plan is correct.

Checked by *[Signature]* M.L. 92.5.8

Entered . . . . .

Land Surveyor, Trinidad & Tobago . . . . .

*[Signature]* Harvey S. Ramzillah . . . . .  
19. 01. 19 98



