


1136

140

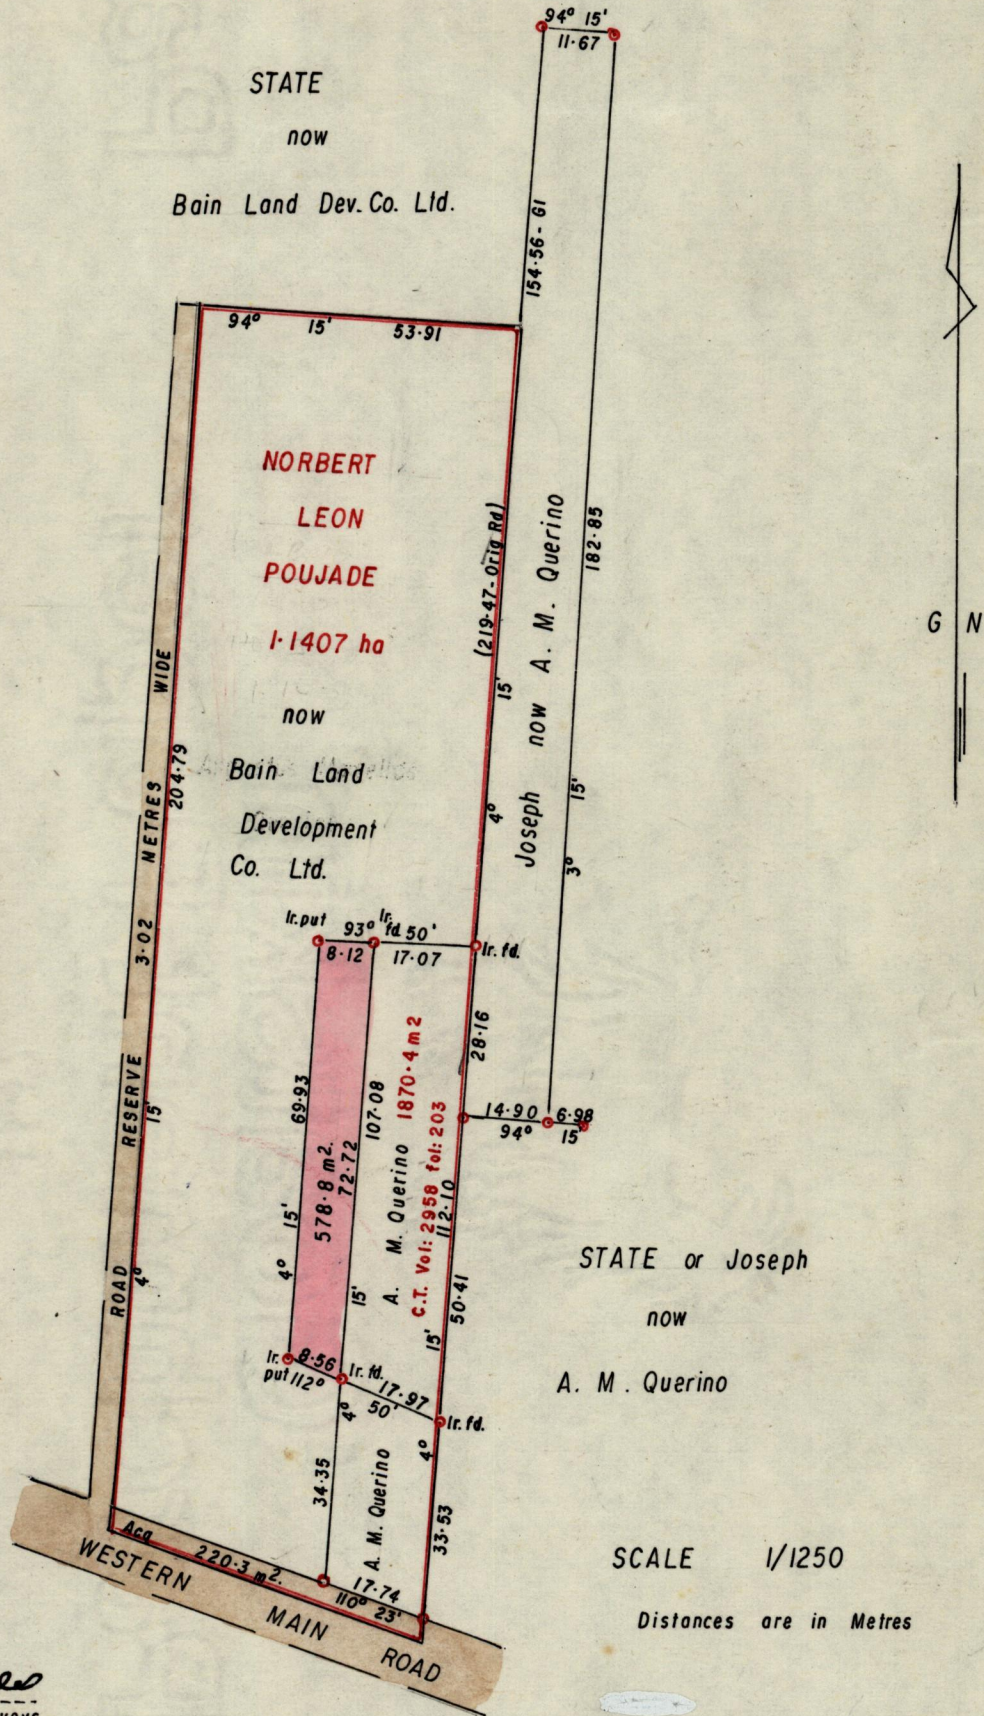

STATE or Joseph
now
A. M. Querino

SCALE 1/1250

Distances are in Metres

Approved

[Signature]
 Director of Surveys
 91.11.26

Note: Bearings obtained from Solar Observations
 To obtain compass bearings subtract 5 minutes

PLAN of a Parcel of land coloured pink in the Ward of Diego Martin
 Containing Five Hundred and Seventy-eight Point Eight Square Metres
 Surveyed by me, with due authority, in November 1987

I certify that I have complied with rule 76 under section 14(2)(d) of the Land
 Surveyors' Ordinance 1952, and that this plan is correct

Checked by *[Signature]* 19.11.91

Entered on

[Signature]
 Land Surveyor Trinidad 14th July, 1990

A.H
 91.09.18

Original in Bk. 60 fol. 325.