

1196

R.P.O. Vol. 129 Fol. 503

C.T. Vol. 1214 Fol. 369


Vide Bk.1053 fol. 733

Cadastral Sheet 55.C, (H. 3. A) 3/c.

Ward of Cocal

County of Nariva

15

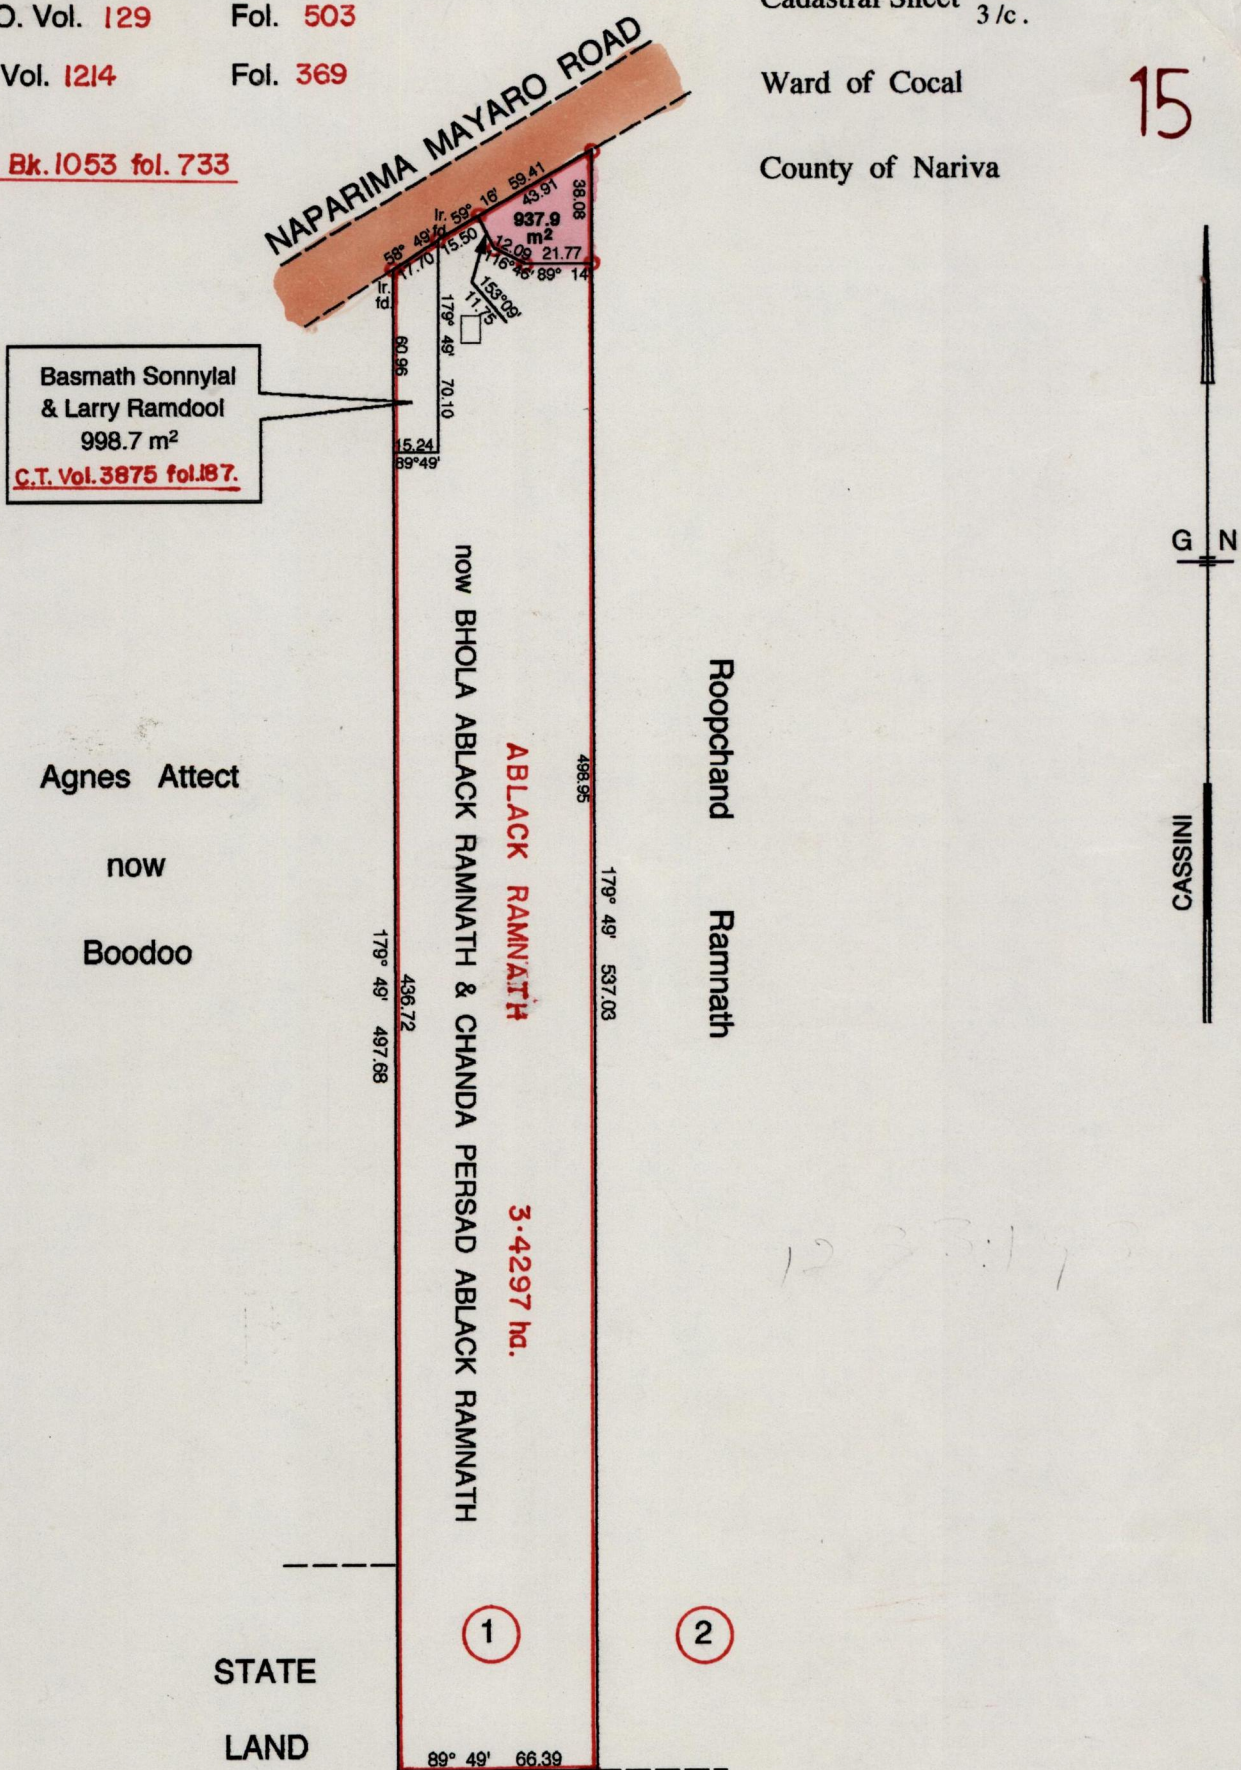

STATE LAND

then

Pollonais Marcial

Approved *[Signature]*  
Director of Surveys  
980320

Denotes Iron Put unless otherwise stated

SCALE 1 : 2500.

Bearings are Cassini Grid based on Solar Obs.

Distances are in metres

PLAN of a Parcel of land coloured pink in the Ward of Cocal  
Containing nine hundred and thirty seven point nine square metres  
Surveyed by me, with due authority, in April 1997.

I certify that I have complied with rule 76 under section 14 (2) (d) of the  
Land Surveyors' Ordinance 1952, and that this plan is correct.

Checked by *[Signature]*


Entered..... Land Surveyor, Trinidad & Tobago ..... 2. 10. 19.97.



Original Bk. 1233 Fol. 193

208 251  
258 251

1887 1887 1887 1887

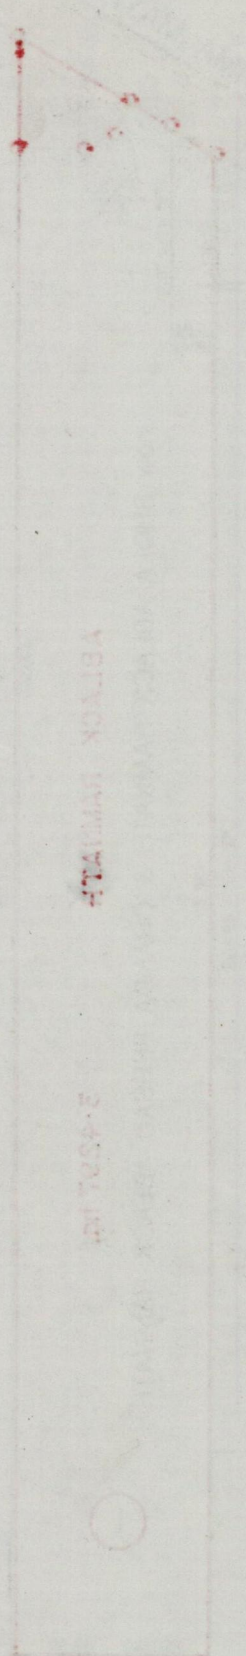

1887 1887 1887 1887

1887 1887 1887 1887

1887 1887 1887 1887

