

1196

1688

R.P.O. Vol. 515

Fol. 457

REMAINING PORTION

Ward of Tacarigua


C.T. Vol.

Fol.

formerly Trustees of the Presbyterian Church then Chas. Bhagwansingh

County of St. George

Cadastral Sheet B.23.A. 24A 1/c

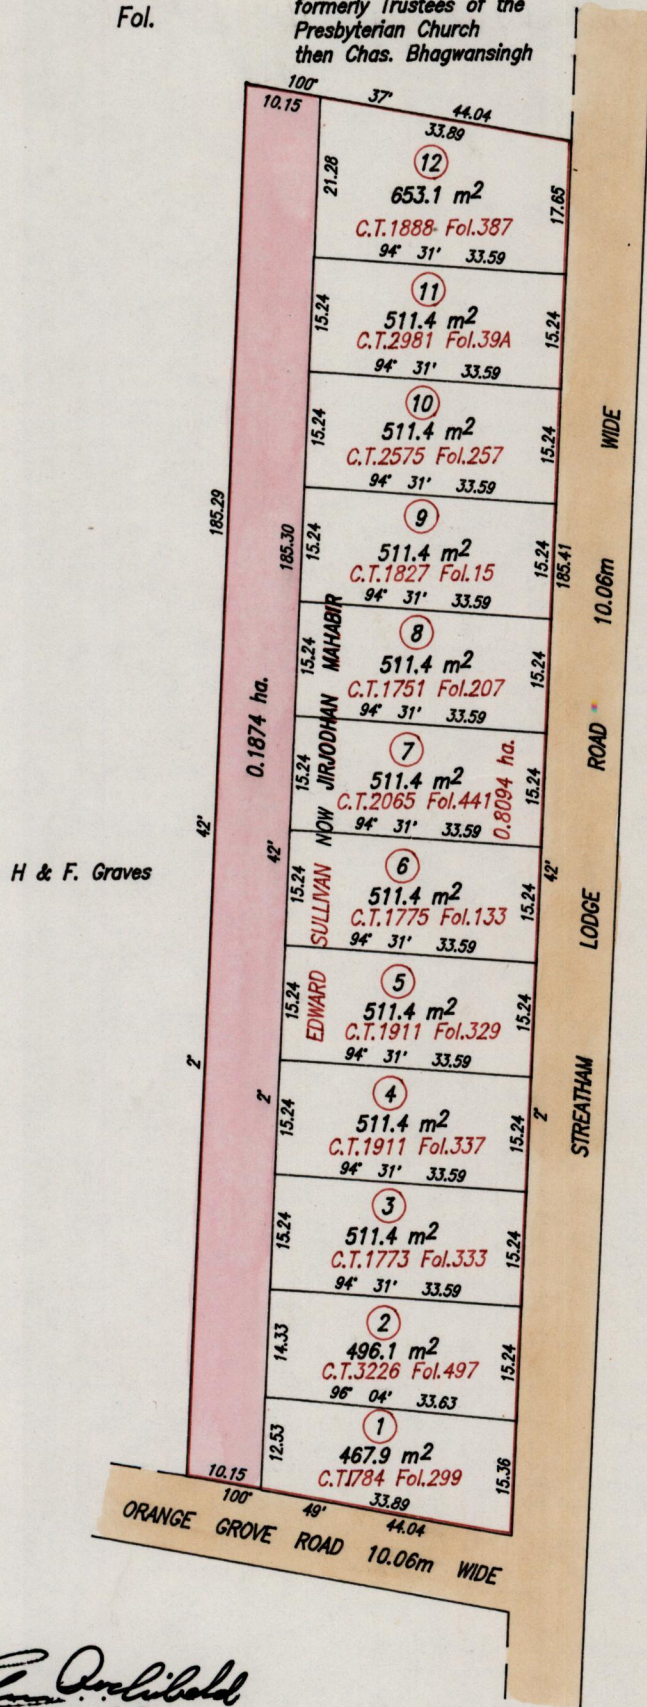

Cassini
G I N

LOT	NAMES
1	Boodram Boodoo & Samdai Boodram
2	Tony Ramsarran & Lutchmin Ramsarran
3	Roopaudaye Baal & Randolph Baal
4	Basdaye Singh & Ram Singh
5	Jeewan Rampersaud & Moonie Rampersaud
6	Moonie Rampersad & Jeewan Rampersad
7	Boodram B. Bachan & Sumintra G. Bachan
8	Siew Narine & Ramkallia Narine
9	Joseph Cassie & Ramdayai Cassie
10	Dhanraj Cassie
11	James Balkaransingh & Indra Balkaransingh
12	Willima Doorsammy & Ramdeo Doorsammy

SCALE 1/1000

Distances are in metres

Approved *John Quelibald*
Director of Surveys

This is a true copy of a diagram of zero point eight zero nine four hectares originally granted to Edward Sullivan, showing a portion coloured pink and containing zero point one eight seven four hectares being the remainder after twelve previous transfers of another portion of the land.

The dividing lines have been run in conformity with rule 76 under sec. 14 (2) (d) of the Land Surveyor's Ordinance 1952 and duly certified by the Director of Surveys

Checked by *A.S. 115-8*

Ganeshdath Ramcharitar

Entered

Land Surveyor, Trinidad & Tobago. 17/3/98 19.

GANESH DATH RAMCHARITAR
LAND SURVEYOR

Original Survey Bk. 100 fol. 72



LAND SURVEYOR
GANGESHWAR RANCHARAN