

BK. 1196


R.P.O Vol. 77
C.T. Vol. 2746

Fol. 319
Fol. 311

Ward of Guayaguayre
County of Mayaro 56E
Cadastral Sheet (H-4-G) 1/b, 1/d

1196

174

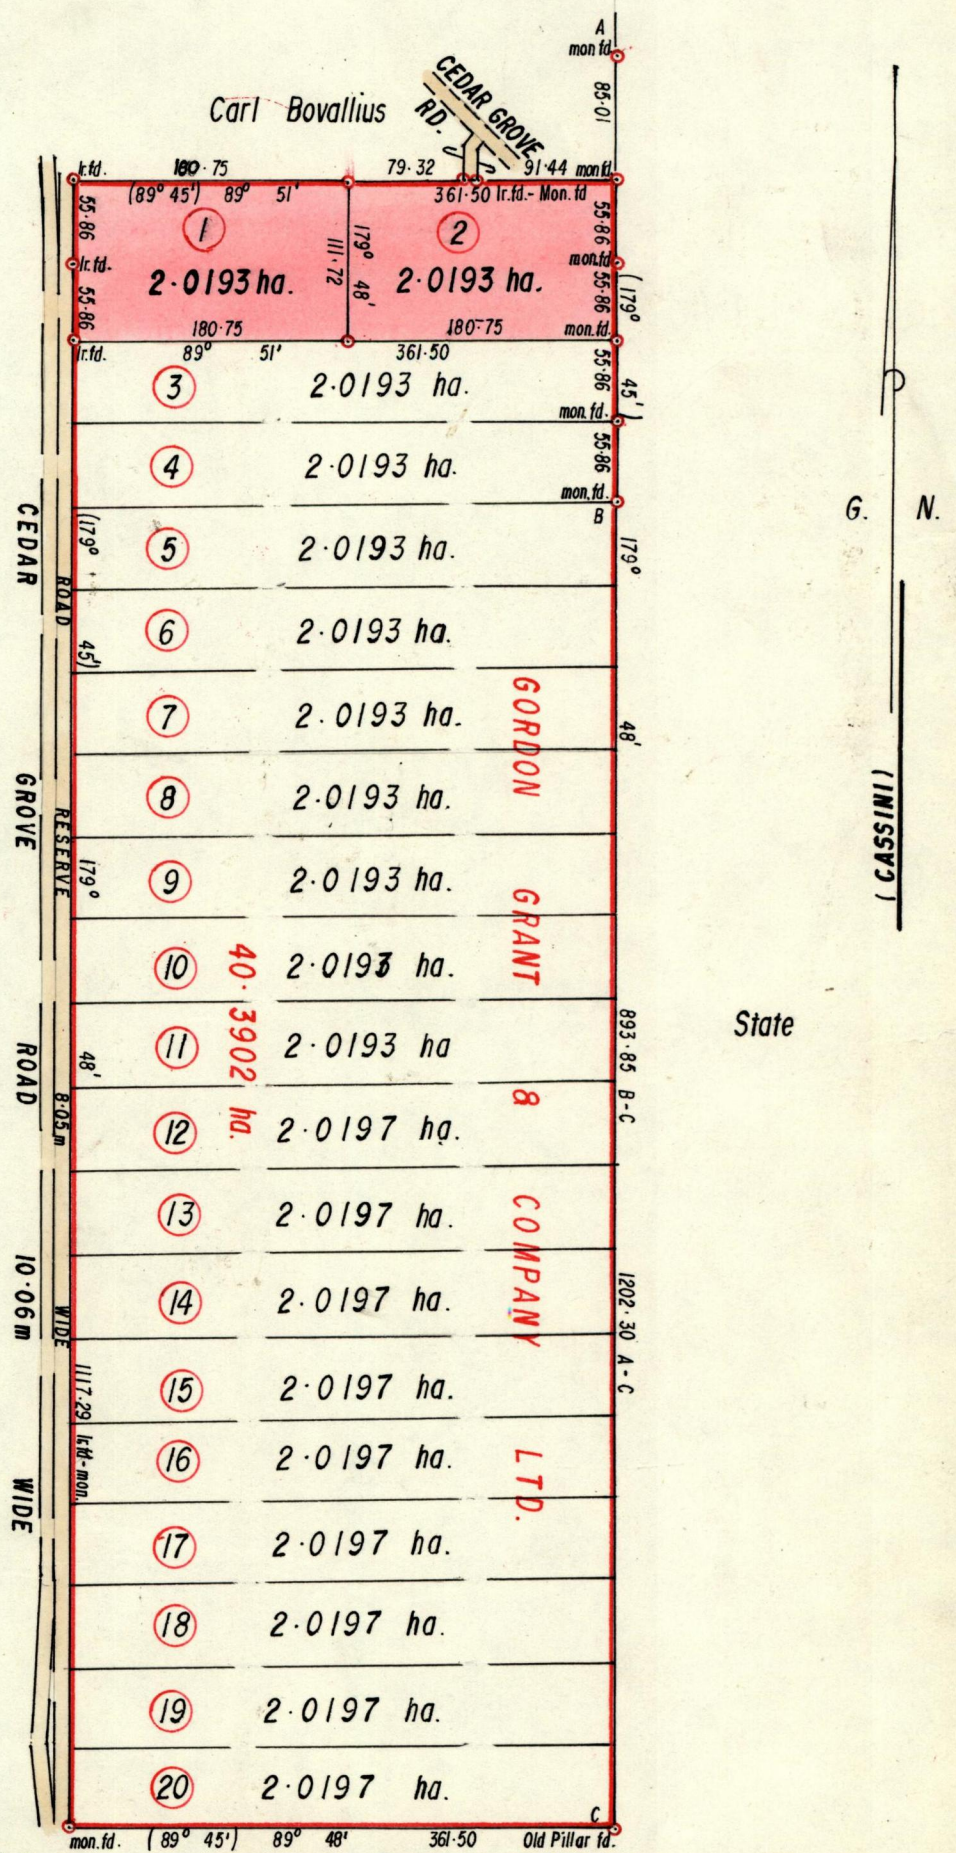

Approved *James Charles* State Director of Surveys 92-0331
 Denotes Iron put except stated otherwise.
 SCALE 1 / 5000

Bearings are based on Solar Observations. Distances are in metres
 PLAN of 2 Parcels of land coloured pink in the Ward of Guayaguayre
 Containing together four point zero three eight six hectares
 Surveyed by me, with due authority, in March 1989

I certify that I have complied with rule 76 under section 14(2)(d) of the
 Land Surveyors' Ordinance 1952, and that this plan is correct.

Checked by *S.L. 92.3.26*
 Entered Land Surveyor, Trinidad *James Charles* 24.5.89 19.90

Original Survey Bk. 297 fol. 133

W 2
S 1