

1136


176

Nº 648

R.P.O. Vol. 234
C.T. Vol. 3797

Fol. 29
Fol. 315

Ward of Manzanilla
County of St. Andrew
Cadastral Sheet (C.22.J.) 25F 1/b & 2/a

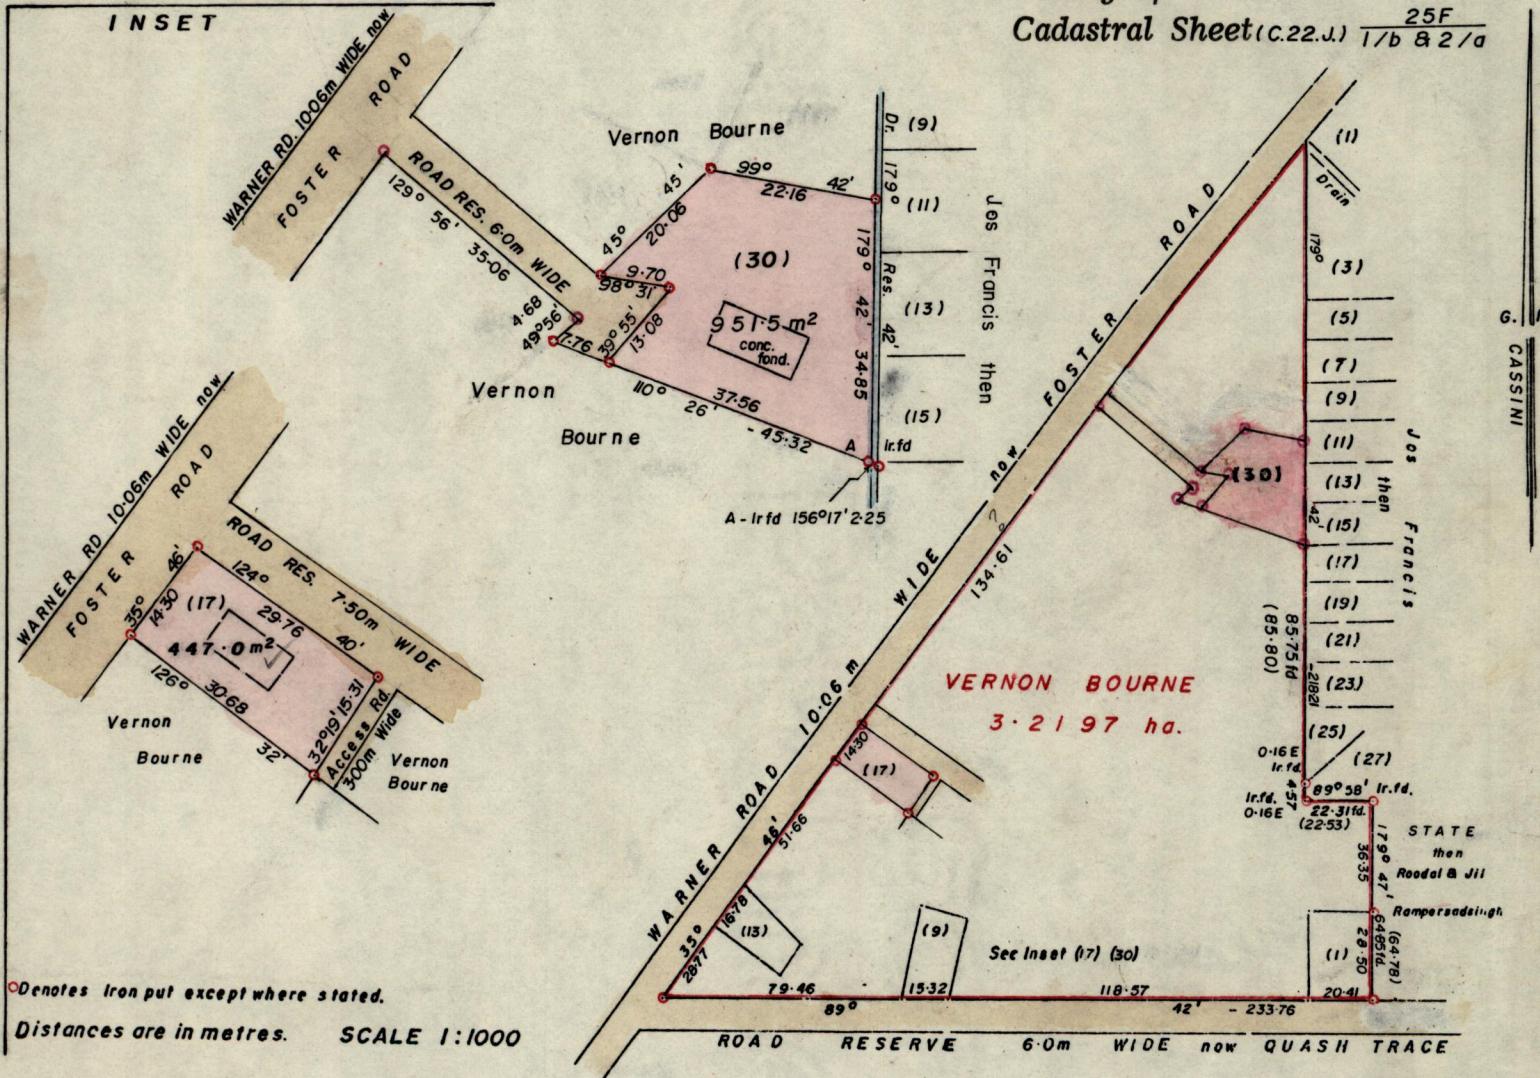

Denotes iron put except where stated.

Distances are in metres. SCALE 1:1000

Approved

C. Ambald

Director of Surveys
980608

See Bk 1135 Fol. 157

Orig Bk. 196 Fol. 122

SCALE 1:2500

Note: To obtain compass bearings add/subtract 18

minutes Distances are in metres

PLAN of 2 Parcel of land coloured pink

in the Ward of Manzanilla

Containing together one thousand three hundred and ninety eight point five square metres.

Surveyed by me, with due authority, in September 1996

I certify that I have complied with rule 76 under section 14(2)(d) of the Land Surveyors' Ordinance 1952, and that this plan is correct.

Checked by *John Somers* 29.5.96

Entered

Land Surveyor, Trinidad 19.....
and Tobago

Original Survey Blk: 196 Fol: 122

