

No 19750


1136

L. & S.-54

179

R.P.O. Vol. 154 Fol. 197
C.T. Vol. 349 Fol. 151
Remaining Portion Plan filed in R.P.O. Vol. 1158 fol. 519

Ward of Siparia
County of St. Patrick
Cadastral Sheet G.16. H. $\frac{73.A}{1/c}$

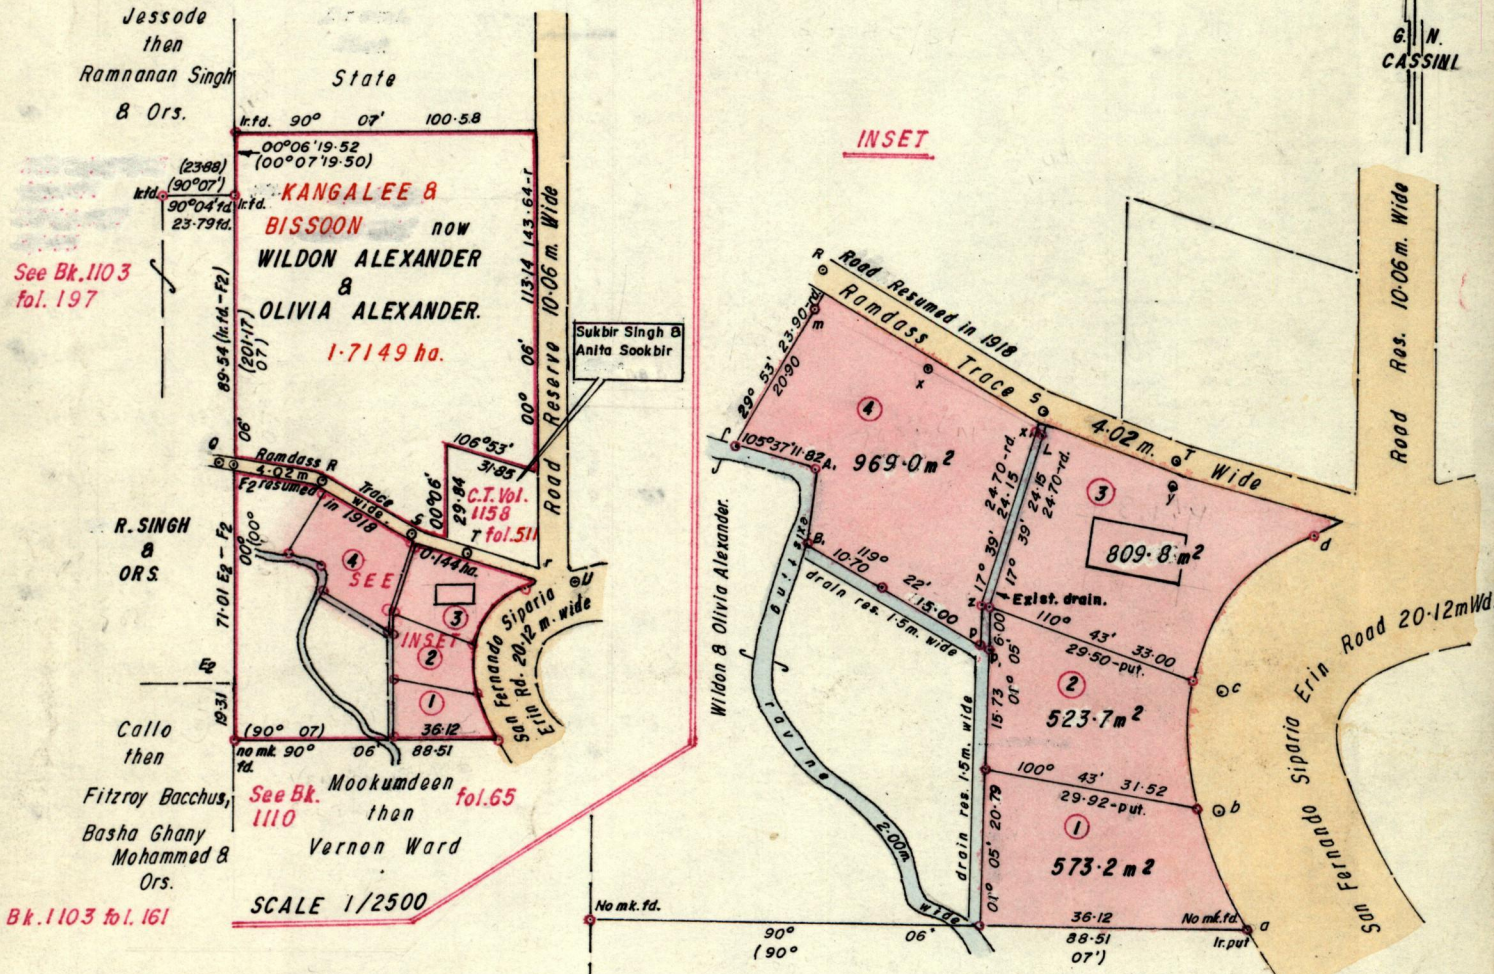

See Bk. 886 fol. 194

Approved

Lawrence Chole

Director of Surveys
92.04.03

Bearings are based on Solar Observations (Cassini Grid)

Note: To obtain compass bearings add/subtract

PLAN of 4 Parcels of land coloured pink in the Ward of Siparia
Containing together zero point two eight seven six hectares.

Surveyed by me, with due authority, in January, 1987

I certify that I have complied with rule 76 under section 14(2)(d) of the
Land Surveyors' Ordinance 1952, and that this plan is correct.

Checked by *J. Ramcharan*
31/3/92

Jankaran Mico

Entered

Land Surveyor, Trinidad *May 10th* 1991

G.P., Tr./To.-943-20,000-183

Original in Bk 886 Jul 194

