

1196

196

B No 1039

R.P.O. Vol. 5

Fol. 313


Ward of Moruga

C.T. Vol. 1843

Fol. 309

County of Victoria


Cadastral Sheet (G.20.G) 74 C / 1 c

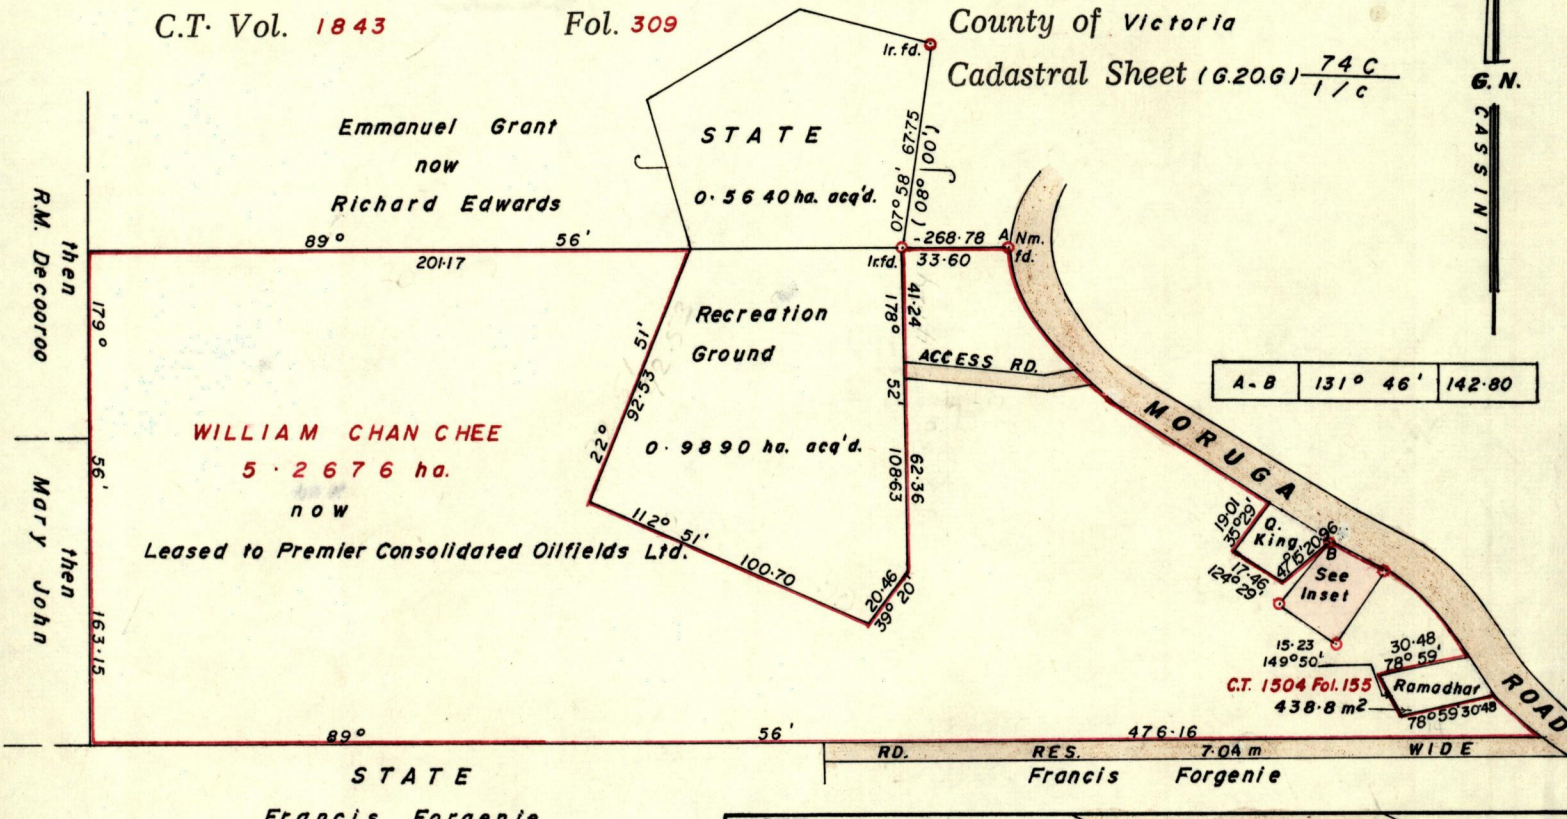

Vide Bk. 1014 Fol. 95  
Bk. 937 Fol. 76

Approved

*[Signature]*  
Director of Surveys  
18/7/16

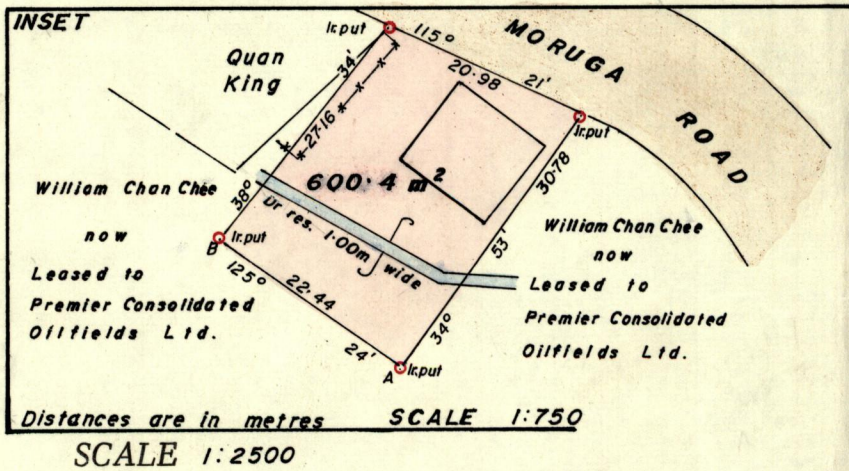

Note: To obtain compass bearings add/subtract 04 minutes

minutes

Distances are in metres

PLAN of a Parcel of land coloured pink in the Ward of Moruga  
Containing six hundred and point four square metres  
Surveyed by me, with due authority, in June 1996

I certify that I have complied with rule 76 under section 14(2)(d) of the  
Land Surveyors' Ordinance, 1952, and that this plan is correct.

Checked by

*[Signature]* 2-7-98 *[Signature]*

Entered

Land Surveyor, Trinidad and Tobago

30th April 1998



Original Survey Bl. 1014 fol. 95

