

1600

REMAINING PORTION

R.P.O. Vol. 30 Fol. 377

C. of T. Vol. 2426 Vol. 399

1136

Cadastral Sheet D.B.M. ^{33F}/_{2/d}

Ward of Chaguanas


County of Caroni

204



Heirs of Chase St Hill now

L. Shivaprasad

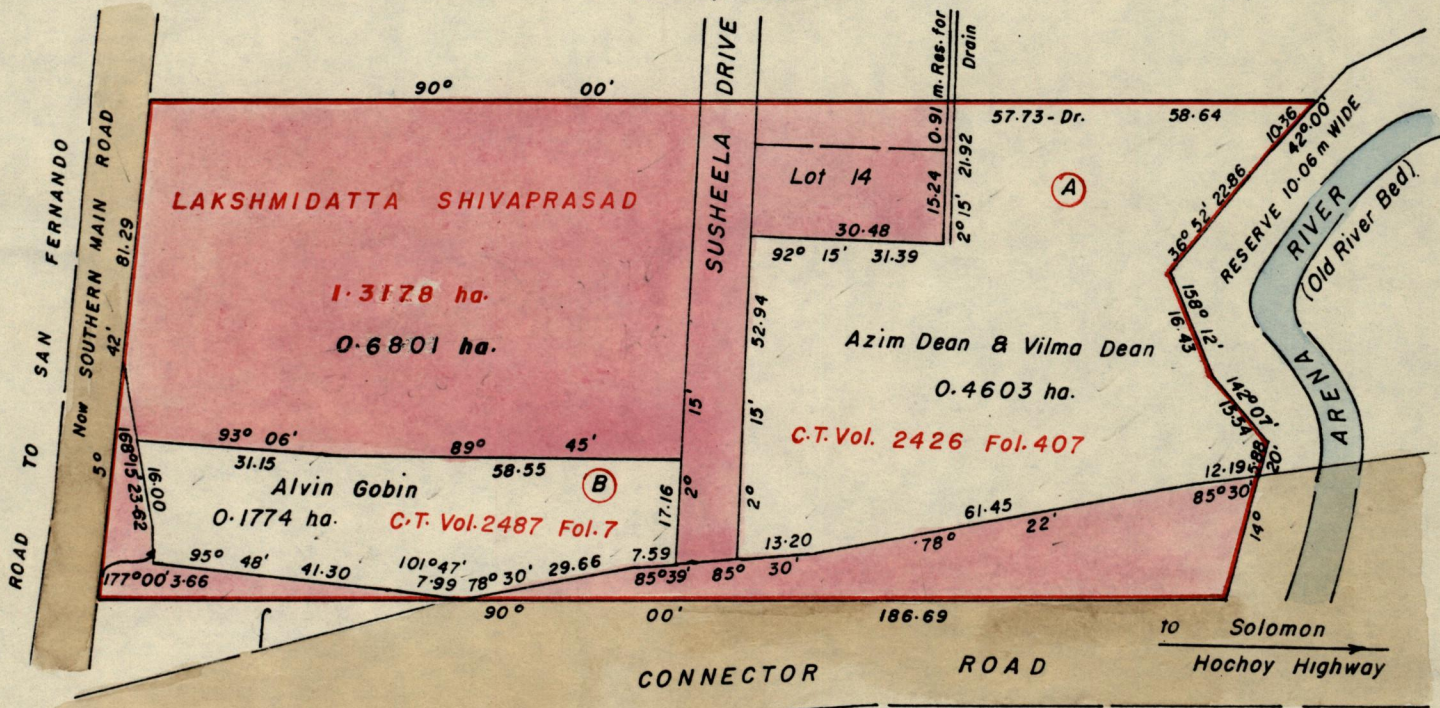

Edgar Agostini

now L. Shivaprasad

223.42

Approved

James Charles
Director of Surveys
92.05.05

SCALE 1/1250

Note: To obtain compass bearings add subtract minutes

Distances are in metres

This is a true copy of a diagram of one point three one seven eight hectares originally transferred granted to **LAKSHMIDATTA SHIVAPRASAD**, shewing a portion

coloured pink and containing zero point six eight zero one hectares being the remainder after **TWO** previous transfers of other portions of the land.

the dividing lines having been run in conformity with Rule 76 under Sec. 4(2)(d) of the Land Surveyors' Ordinance 1952

by the Director of Surveys.

Checked by *J. Ramcharan*

Entered on

Gill Thomson
Land Surveyor, Trinidad, 24th April 1992



Faint, illegible text or markings in the upper right quadrant of the page.

Faint, illegible text or markings in the middle right area of the page.

Faint, illegible text or markings in the middle right area of the page.

Faint, illegible text or markings near the bottom center of the page.