

R.P.O. Vol. 492 fol. 519

C. T. Vol. 1343 fol. 503

STATE PLAN E.A. 147


Cadastral Sheet 16D/37a, C.17.H.

Ward of Mathura

County of St. Andrew

MATHURA

Ref. Bk. 212:311

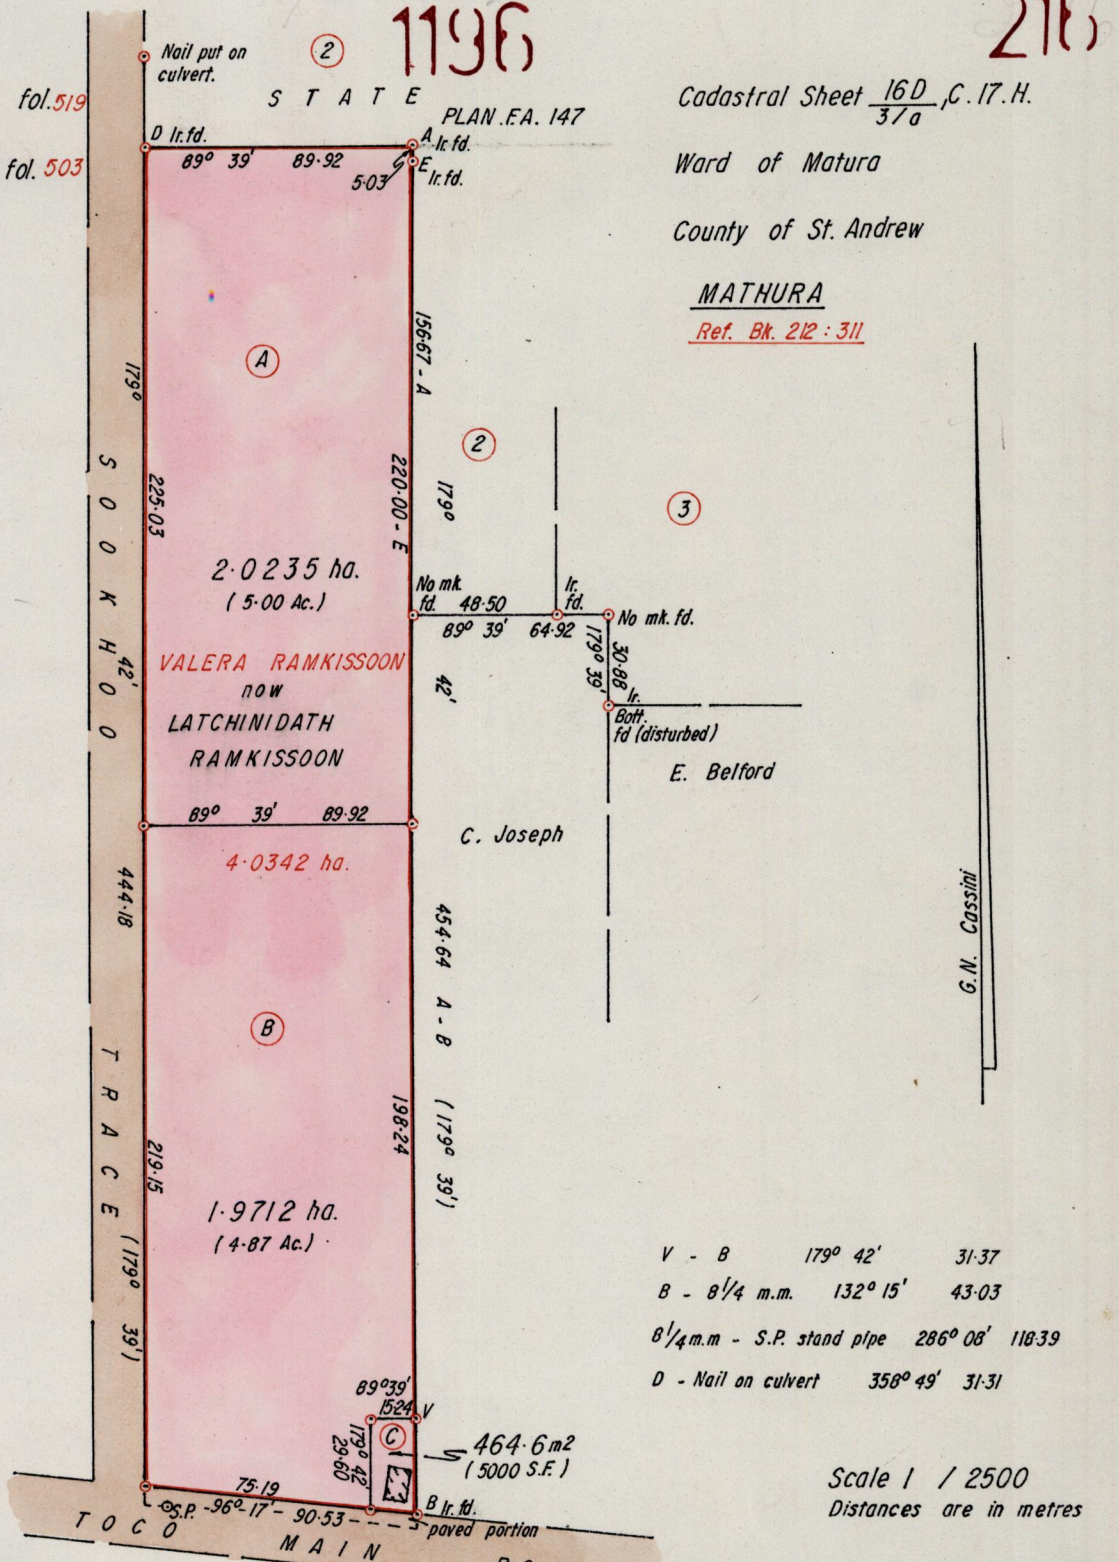

V - B	179° 42'	31.37
B - 8 1/4 m.m.	132° 15'	43.03
8 1/4 m.m - S.P. stand pipe	286° 08'	118.39
D - Nail on culvert	358° 49'	31.31

Scale 1 / 2500
Distances are in metres

Approved
Yerone Jeng
Director of Surveys
9/8/97

PLAN of 3 parcels of land coloured pink in the Ward of Mathura
Containing together four point zero four one two hectares
Surveyed by me with due authority in December 1997
I certify that I have complied with rule 76 under section 14(2)(d) of the
Land Surveyors' Ordinance 1952 and that this plan is correct.

Checked by *D.D. 11/3/98*

Sanen Thelul
Land Surveyor, Trinidad & Tobago 2nd December 1997

Ent. on.

Original Survey Bk. 212 fol: 311

