

R.P.O. Vol. 41

Fol. 383


C.T. Vol. 503
Bk. 172 Fol. 210

Fol. 153

Ward of Manzanilla

County of St. Andrew

Cadastral Sheet E.2.P. 36A
1/c, 3/a

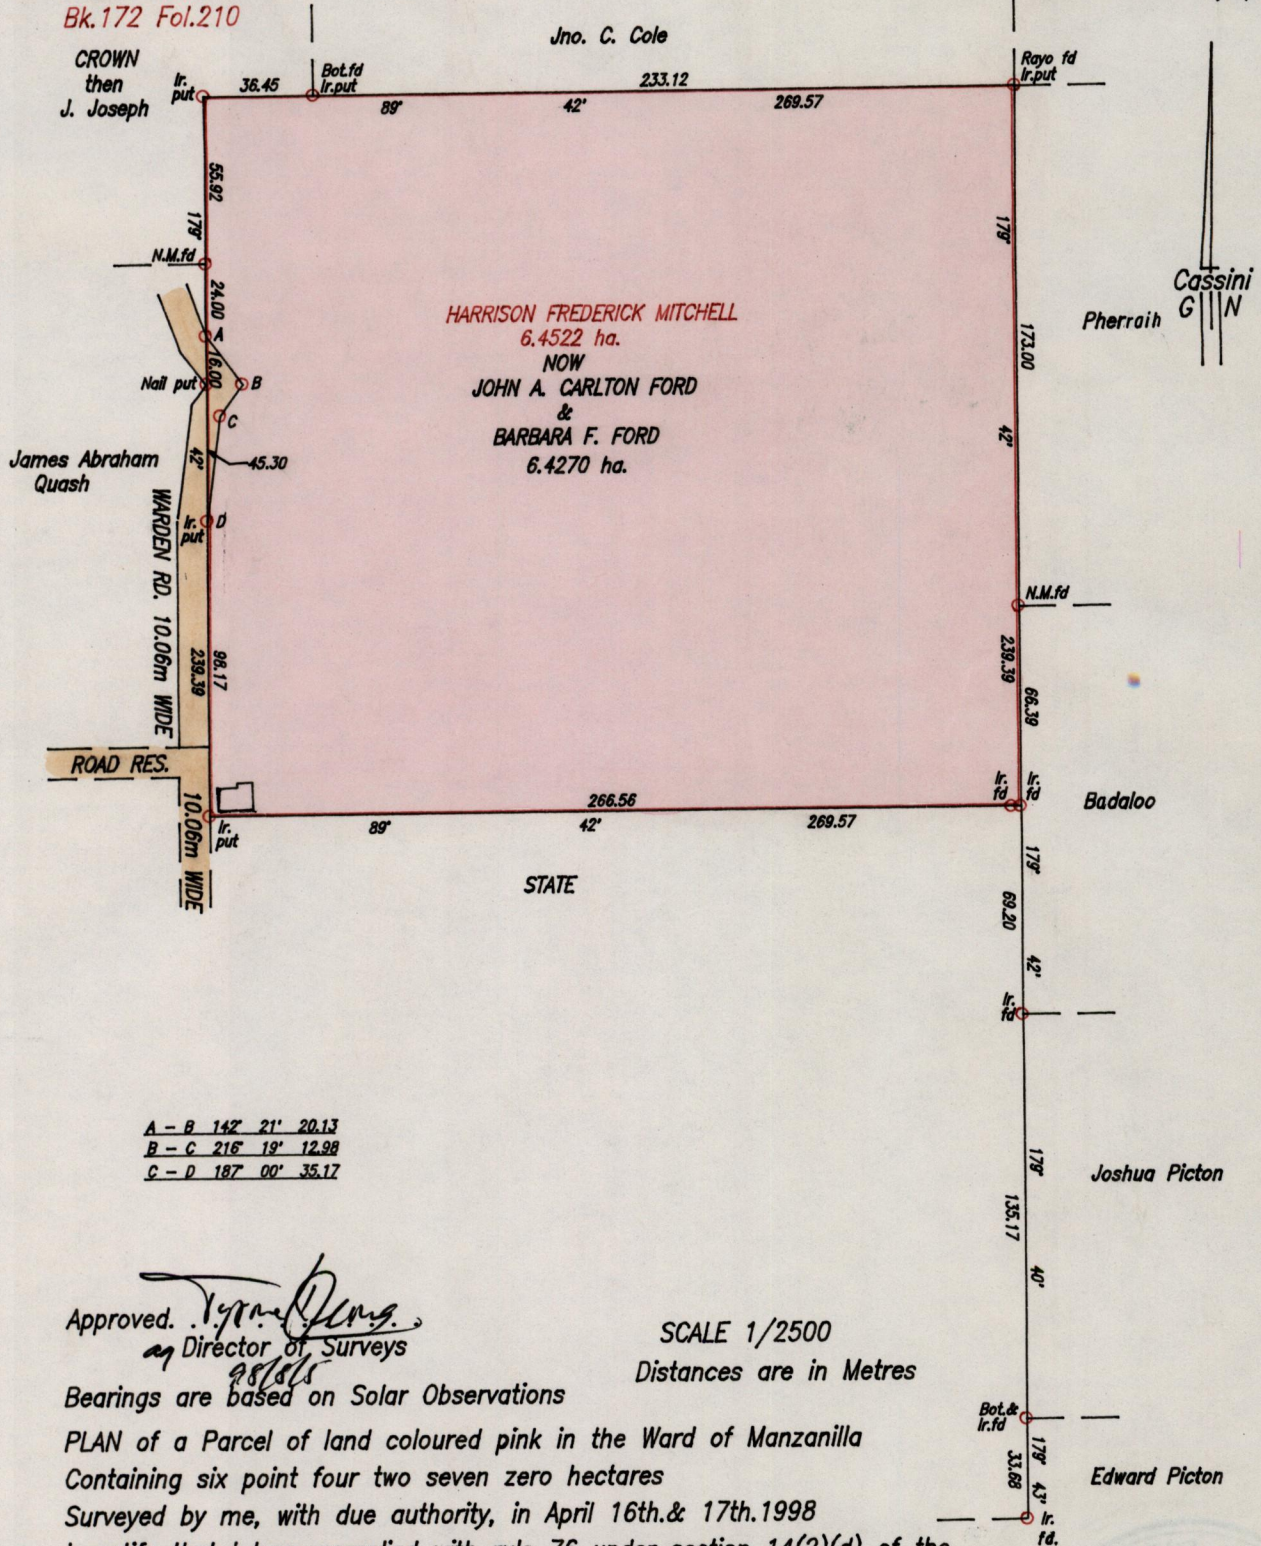

Approved: *Tyrone Denny*
 Director of Surveys
 98/8/98

SCALE 1/2500
 Distances are in Metres

Bearings are based on Solar Observations

PLAN of a Parcel of land coloured pink in the Ward of Manzanilla
 Containing six point four two seven zero hectares


Surveyed by me, with due authority, in April 16th. & 17th. 1998

I certify that I have complied with rule 76 under section 14(2)(d) of the
 Land Surveyor's Ordinance 1952 and that this plan is correct.

Checked by: *D.R. 15-7-98* *Ganeshdath Ramcharitar*

Entered Land Surveyor, Trinidad & Tobago. 19. . .

GANESH DATH RAMCHARITAR
LAND SURVEYOR

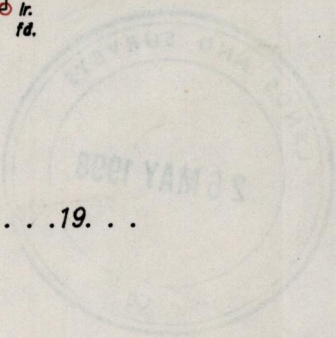

Original See Bk: 172 Fol. 210



LAND SURVEYOR
GARESHDATH RAMCHARTAK