


BK. 1126
1196

No 22127

R.P.O. Vol. 589
C.T. Vol. 682

Fol. 405
Fol. 39

Ward of Cocal
County of Nariva
Cadastral Sheet E.21.F. 45E
3/d

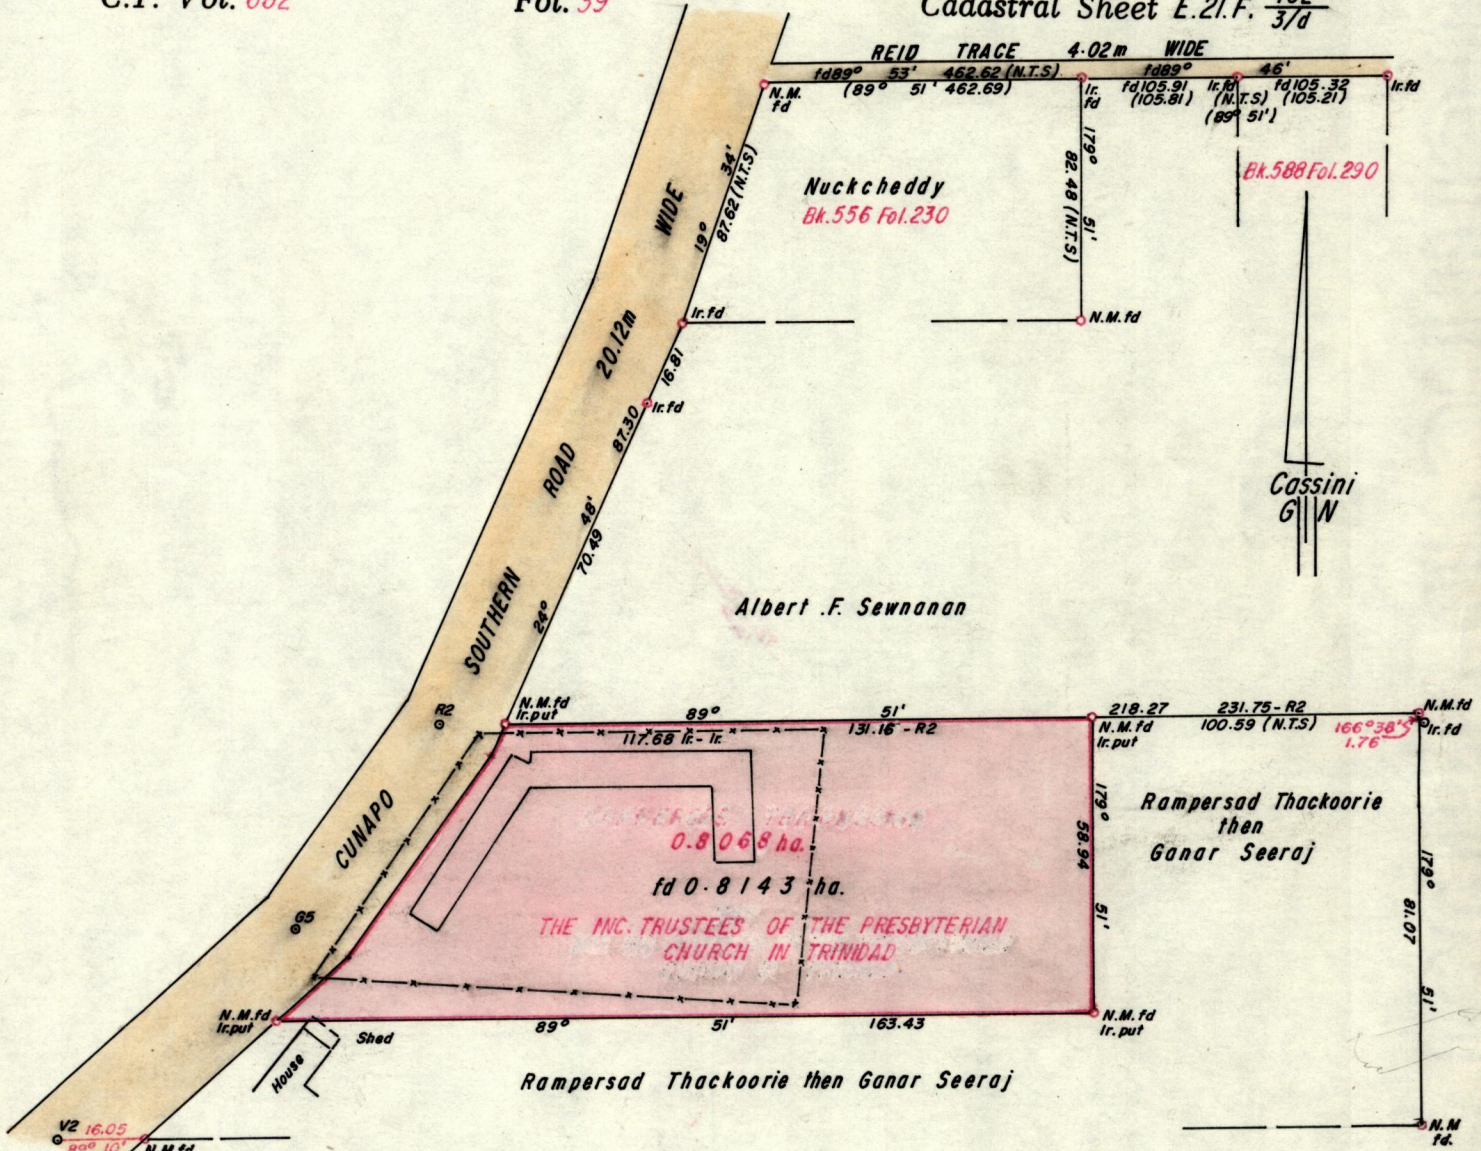

Approved

David Charles

Director of Surveys

x—x—x— Denotes Wire Fence

Bearings are based on solar observations

SCALE 1:1500

Note: To obtain compass bearings add/subtract

minutes

Distances are in Metres

PLAN of a Parcel of land coloured pink in the Ward of Cocal
Containing zero point eight one four three hectares
Redefined by me, with due authority, in April 1990

I certify that I have complied with rule 76 under section 14(2)(d) of the
Land Surveyors' Ordinance 1952, and that this plan is correct.

Checked by *G. Ramcharan* 27/3/91

James A.

Entered

Land Surveyor, Trinidad & Tobago

11th October 1990

P.T.O.

