


Vide Bk. 224 Fol. 151
Bk. 230 Fol. 91
Plan B.E. 35

R.P.O. Vol. 46
C.T. Vol. 887

Fol. 303
Fol. 275A

Ward of Chaguanas
County of Caroni
Cadastral Sheet D. 9. I. 17b
34E

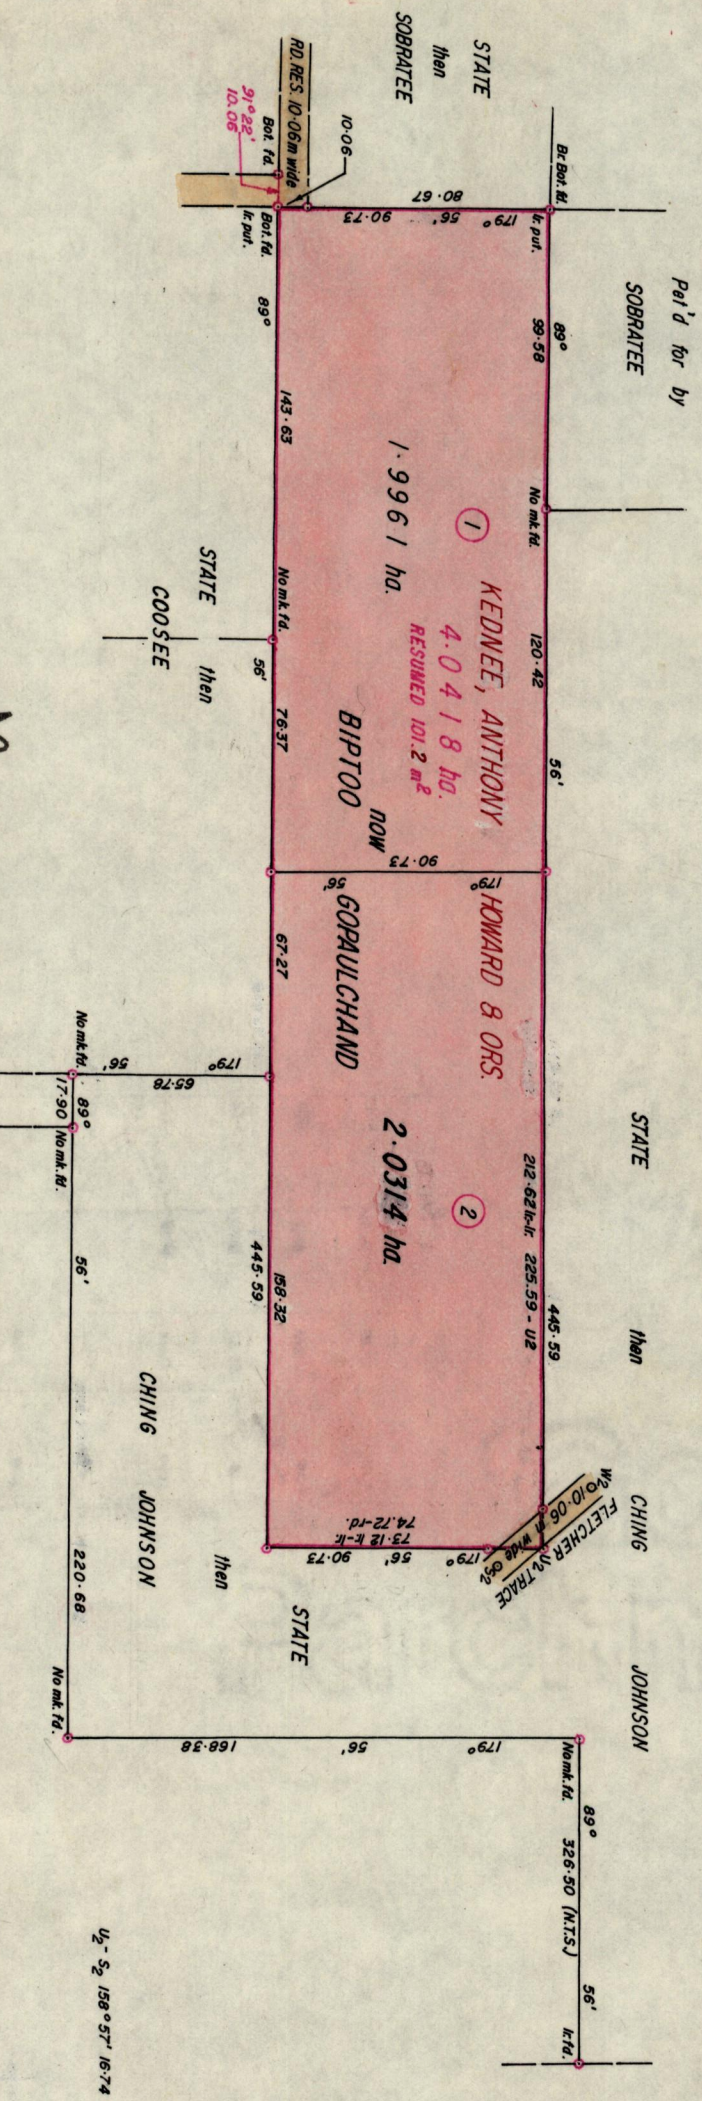

Approved *Jans Cooze*
Director of Surveys
92.08.12

• DENOTES IRON PUT EXCEPT OTHERWISE STATED
SCALE 1:2500

Bearings are Cassini Grid, based on Solar Observations Distances are in metres

PLAN of 2 Parcels of land coloured pink in the Ward of Chaguanas
Containing together four point zero two seven five hectares
Surveyed by me, with due authority, in September 1987
I certify that I have complied with rule 76 under section 14 (2) (d) of the
Land Surveyors' Ordinance 1952, and that this plan is correct

Checked by *Stanger* 5/6/92
W.D. Govan

Entered on Land Surveyor, Trinidad ... 30th March 19.87

P.O.

