


Alland Ali
 then
 Dolly Joseph

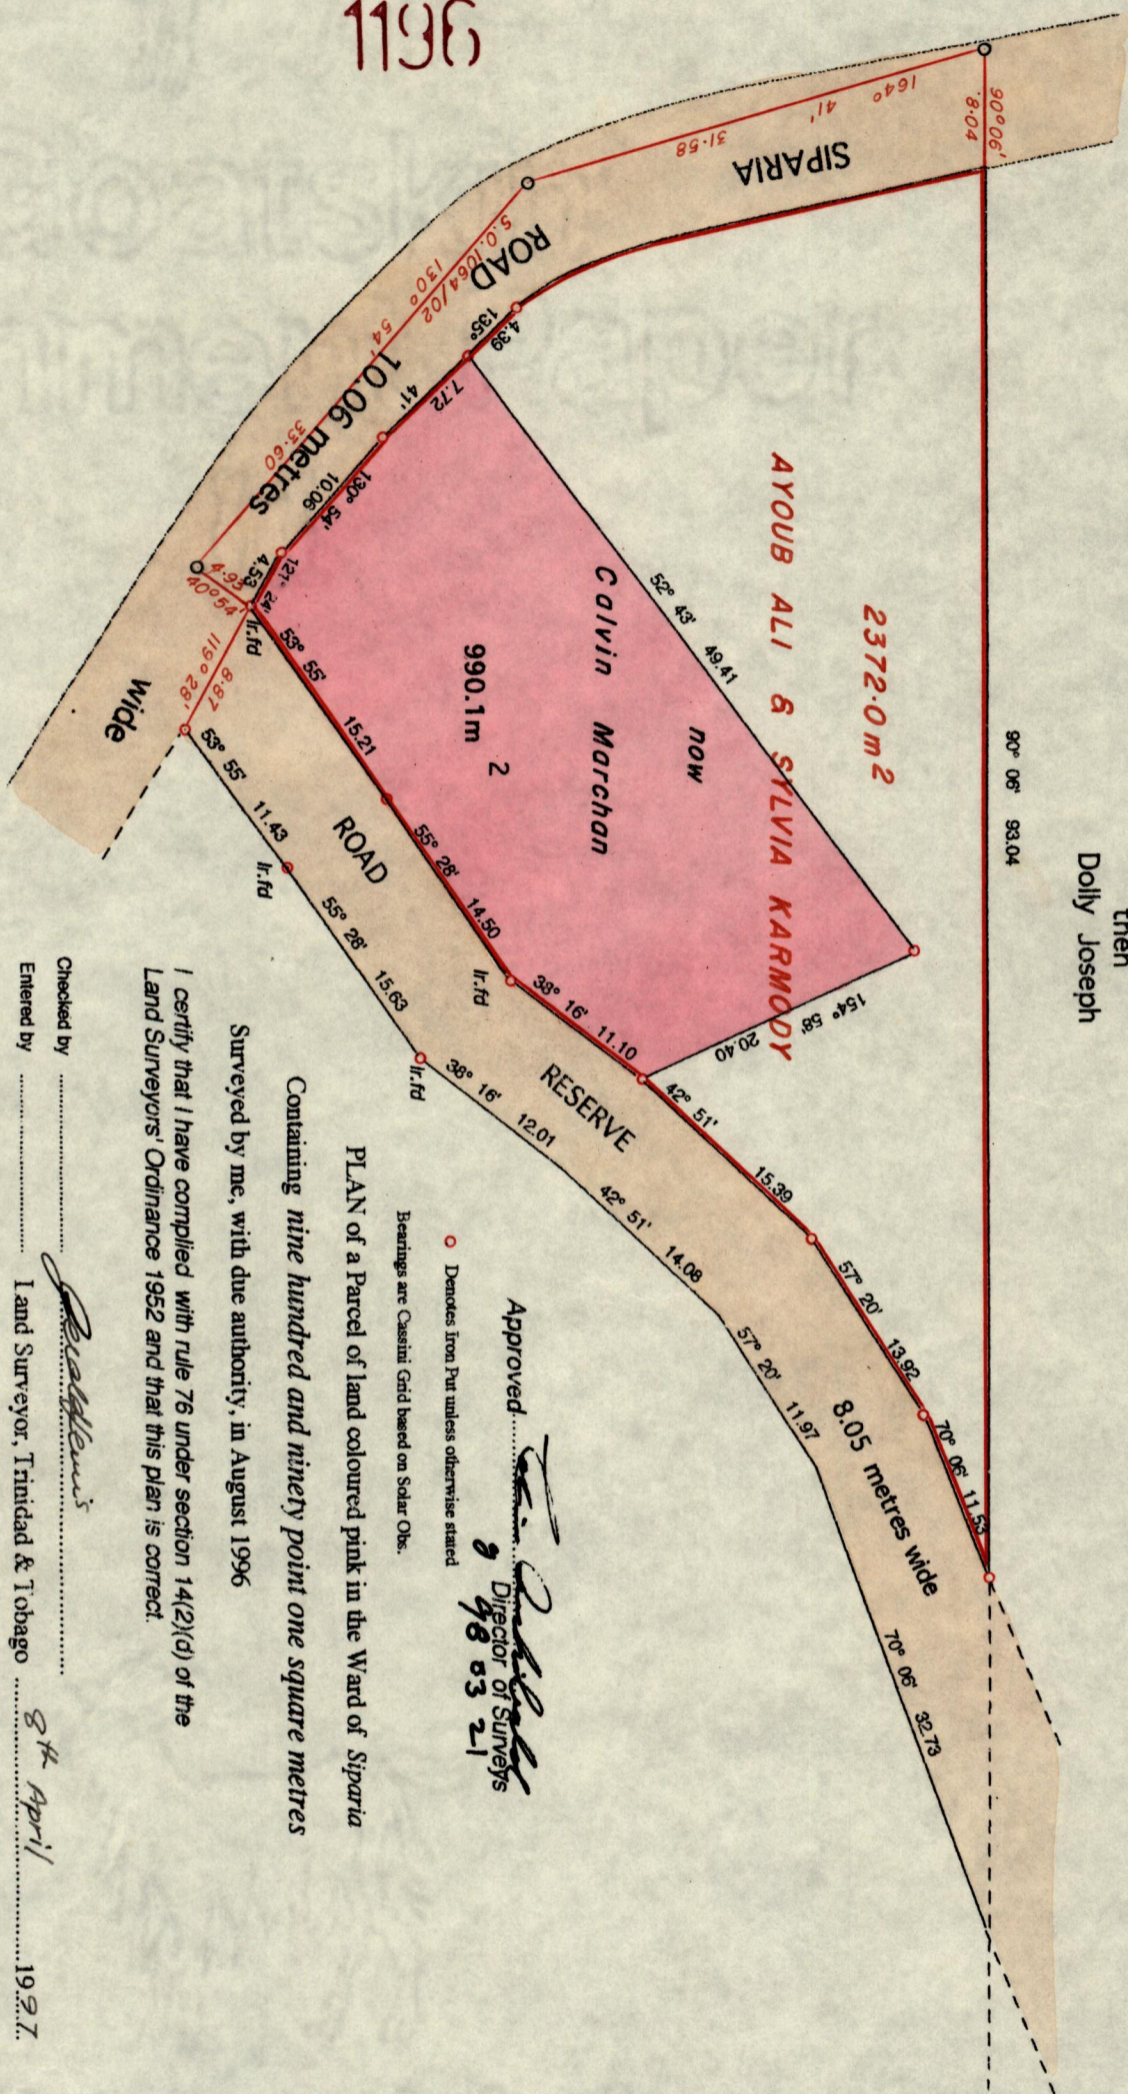

Approved *[Signature]*
 Director of Surveys
 9 98 53 21


○ Denotes Iron Put unless otherwise stated
 Bearings are Cassini Grid based on Solar Obs.

PLAN of a Parcel of land coloured pink in the Ward of Siparia
 Containing nine hundred and ninety point one square metres
 Surveyed by me, with due authority, in August 1996

I certify that I have complied with rule 76 under section 14(2)(d) of the
 Land Surveyors' Ordinance 1952 and that this plan is correct.

Checked by *[Signature]*
 Entered by Land Surveyor, Trinidad & Tobago 8th April 1997.

Distances are in metres
 SCALE 1 : 500

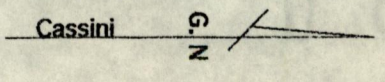

Cadastral Sheet 63D G12J
 Ward of Siparia 4/d
 County of St. Patrick
 Vide Plan R.A.1

1196



Original Survey Plan. R.A.1.