


G.N. Cassini

now or formerly

John Thompson Jr.

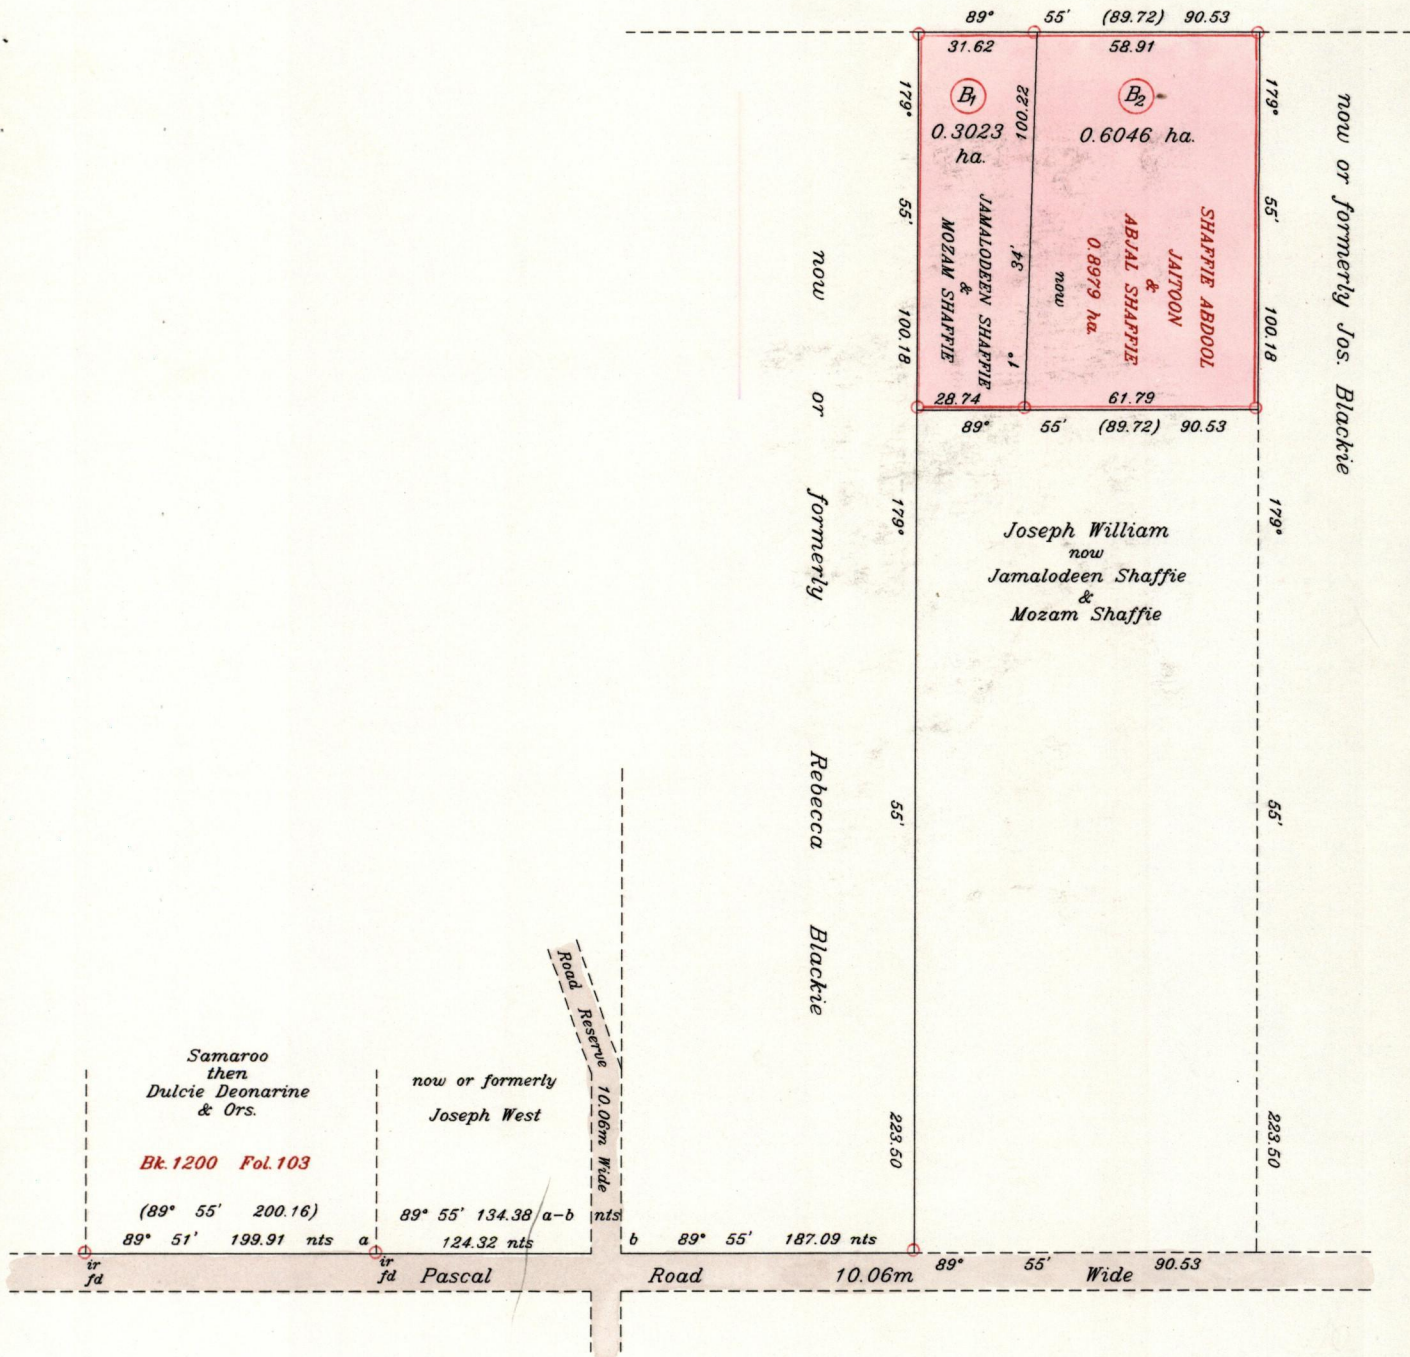

VIDE: Bk.257 Fol.13

Approved

Tyrone D. King
Director of Surveys
98.09.15

SCALE 1: 2000

Distances are in metres

○ Denotes iron put except otherwise stated

Bearings are Cassini Grid based on Solar Observations

PLAN of 2 Parcels of land coloured pink in the Ward of Charuma

Containing together zero point nine zero six nine hectares

Surveyed by me, with due authority, in December 1997, January & March 1998.

I certify that I have complied with rule 76 under section 14(2)(d) of the Land Surveyors' Ordinance 1952, and that this plan is correct

Checked by


D.R. 13-8-98

L.A. Poythuan

Entered

Land Surveyor, Trinidad & Tobago

24/4/1998

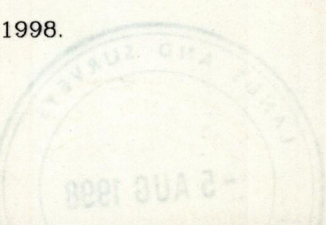

Original Survey BK. 257 fol. 13

