

No

22426

1196


285

R.P.O. Vol. 24
C.T. Vol. 176

Fol. 641
Fol. 329

Ward of Cedros.
County of St. Patrick. 71C.
Cadastral Sheet F.19.E. 17d, 2/c

Vide Plan MB 42

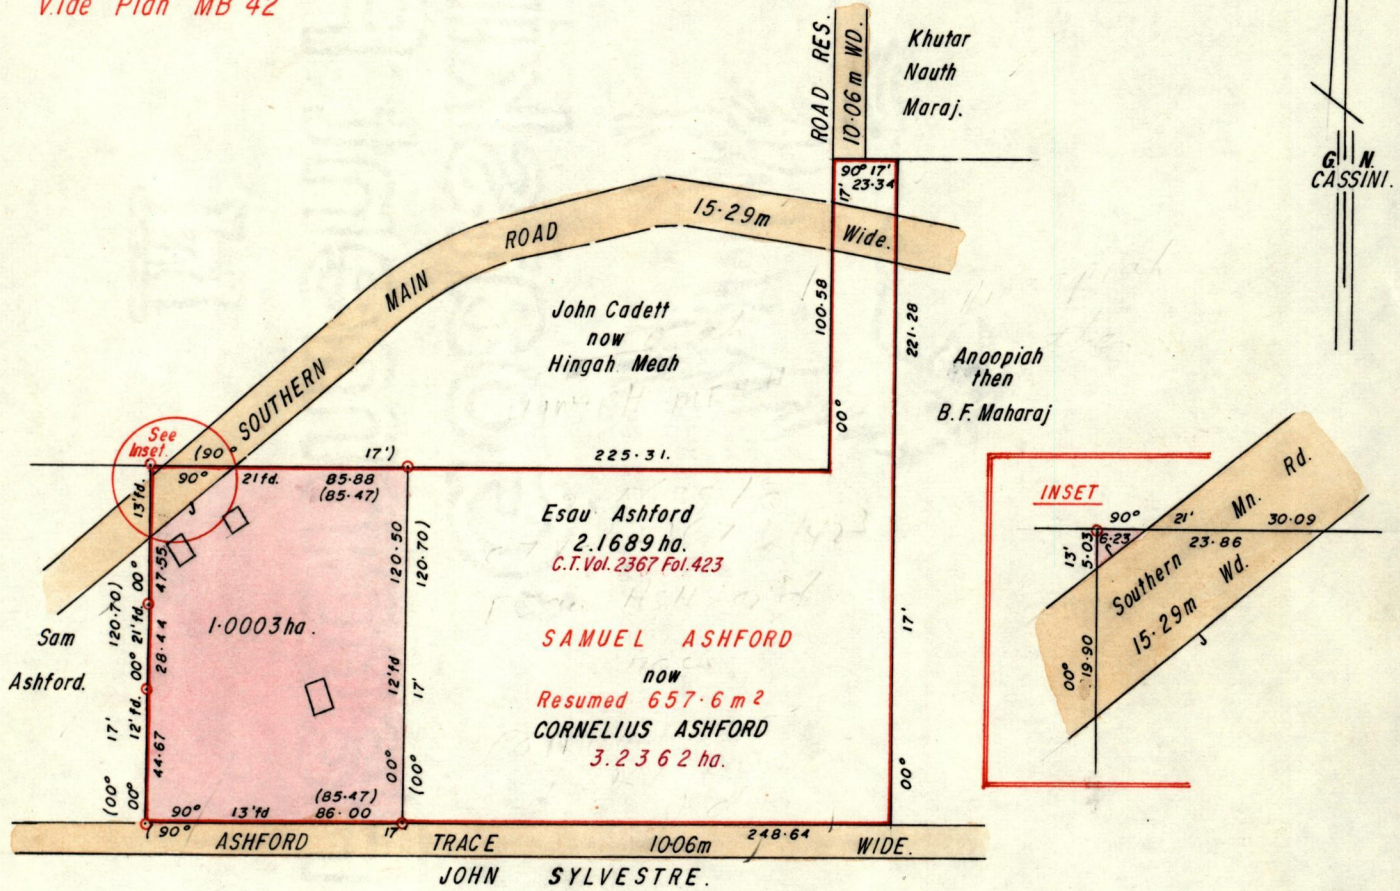

Approved

Lawrence Charles

Director of Surveys
92.09.15

⊙ Denotes Iron found.

Bearings are based on Solar Obs. (Cassini Grid.)

SCALE 1/2500

Note: To obtain compass bearings add/subtract

minutes

Distances are in metres.

PLAN of a Parcel of land coloured Pink in the Ward of Cedros.

Containing one point zero zero zero three hectares.

Surveyed by me, with due authority, in June, 1991

I certify that I have complied with rule 76 under section 14(2)(d) of the Land Surveyors' Ordinance 1952, and that this plan is correct.

Checked by *Shameel Sam* 15/9/92

Deenanandan

Entered

Land Surveyor, Trinidad 24th April 19.92

JS. P 92/06/10

Original Survey BK. 712:6

225

1871

[Faint, illegible text, likely bleed-through from the reverse side of the page]