


General Plan Filed in Vol. 3301 Fol. 501.

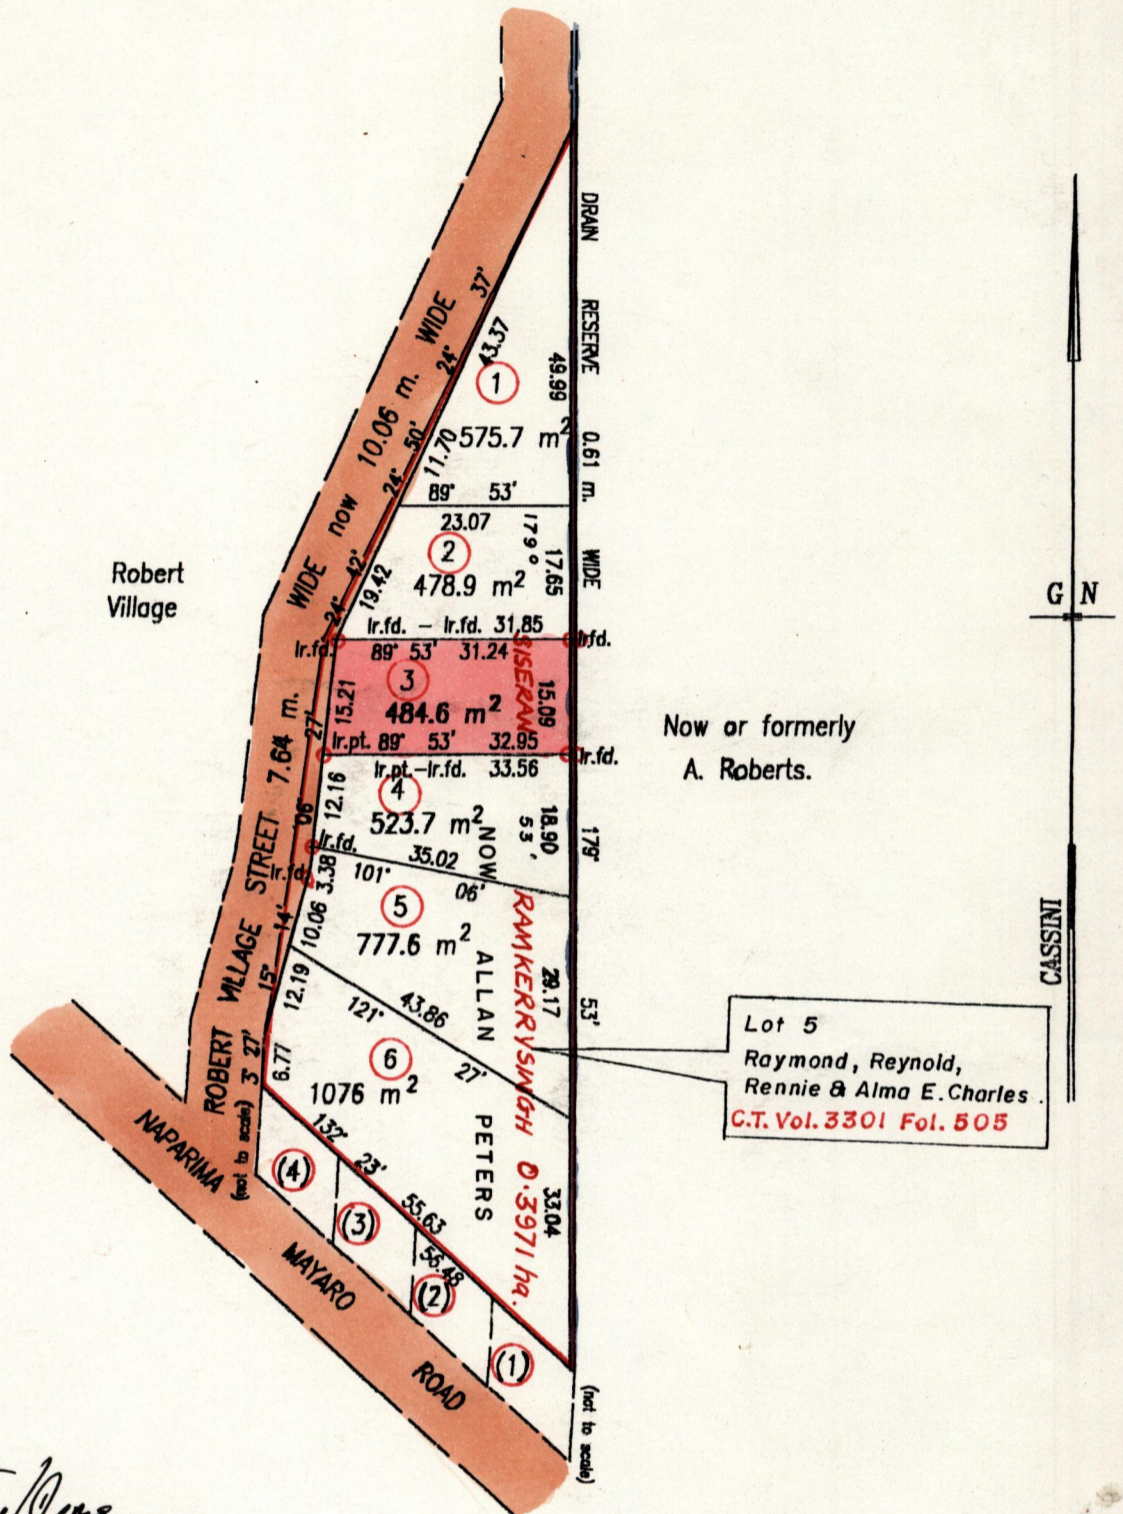

Approved *[Signature]*  
 Director of Surveys  
 28.10.97

Bk. 1179 fol. 134

○ Denotes Iron Put unless otherwise stated  
 Note: Bearings are Cassini Grid based on solar observations  
 Distances are in metres

SCALE : 1:1000

PLAN of a Parcel of land coloured pink in the Ward of Ortoire  
 Containing four hundred and eighty four point six square metres  
 Surveyed by me, with due authority, on the 19th. March 1997.  
 I certify that I have complied with rule 76 under section 14 (2) (d) of the  
 Land Surveyors' Ordinance 1952, and that this plan is correct.

Checked by *[Signature]* Harvey S. Ramkha  
 Entered . . . . . Land Surveyor, Trinidad . . . . . 6.05.1998

Original Plan in BK. 1179 fol. 134



Original Plan in BK. 1179 fol. 134

