

No

26620


1196

234

R.P.O. Vol.
 C.T. Vol. 1603

Fol.
 Fol. 209

Ward of Tacarigua.
 County of St. George.
 Cadastral Sheet B.18.M (23C)
 6 (2/b)
 B.17.P

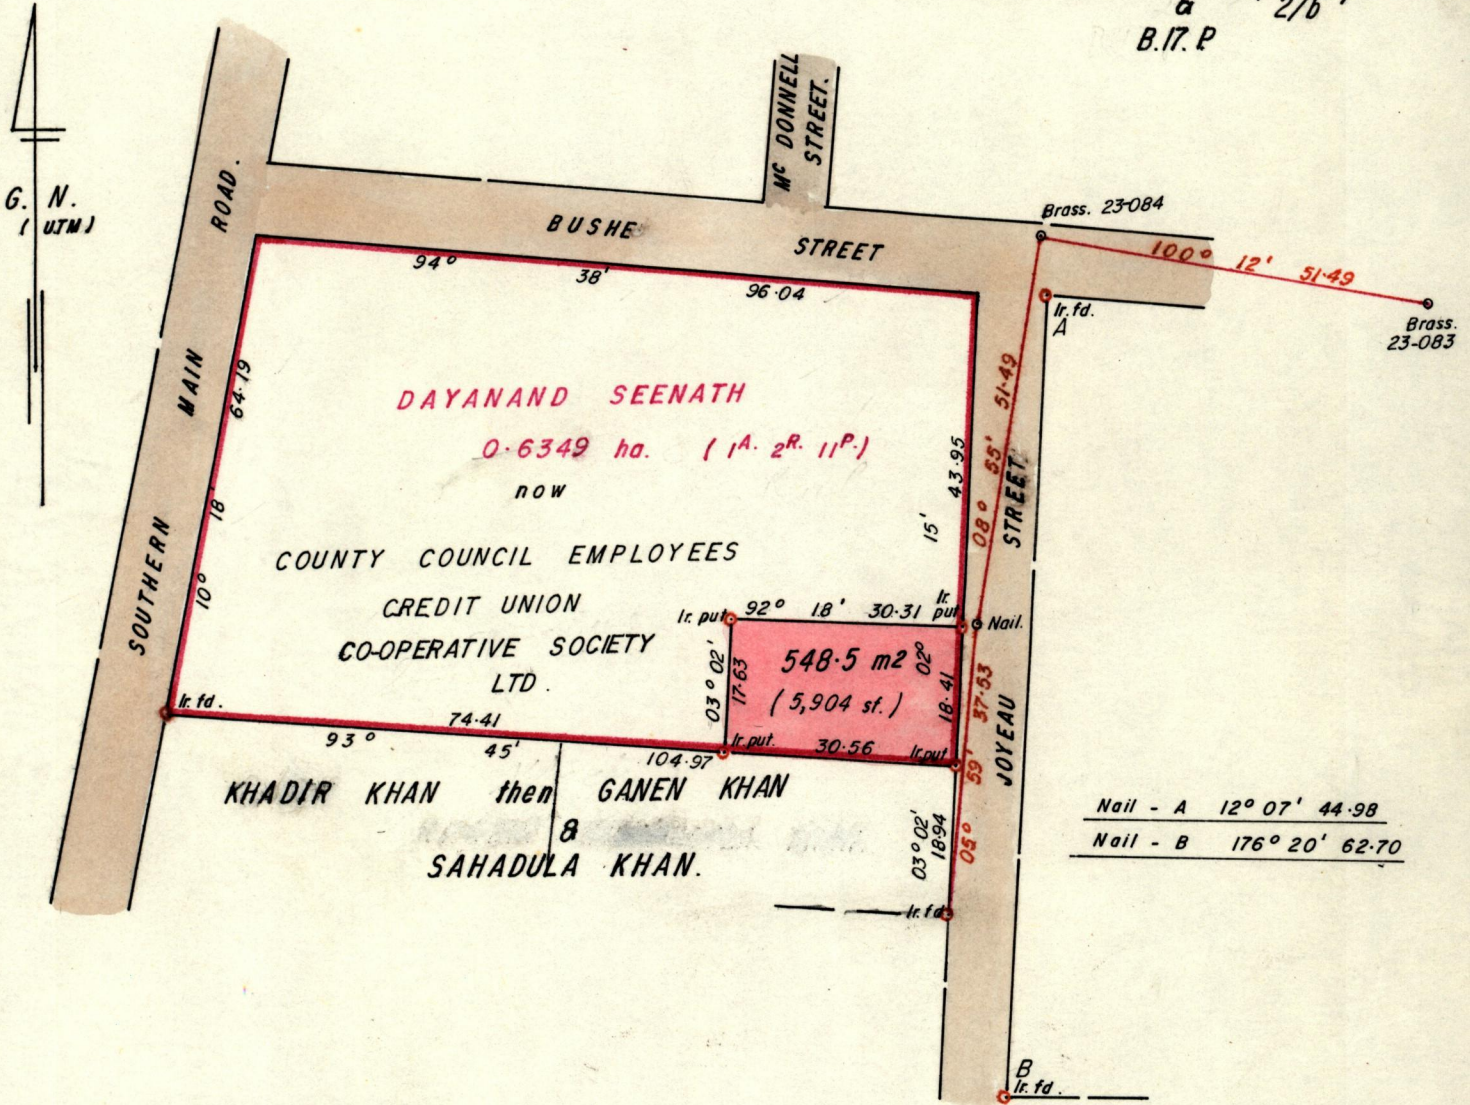

Approved

Lawrence Charles
Director of Surveys
92.09.23

SCALE 1/1000.

Note: To obtain compass bearings add/subtract

minutes

Distances are in metres.

PLAN of a Parcel of land coloured pink in the Ward of Tacarigua.

Containing five hundred and forty eight point five square metres.

Surveyed by me, with due authority, on 21st July 1990.

I certify that I have complied with rule 76 under section 14(2)(d) of the Land Surveyors' Ordinance 1952, and that this plan is correct.

Checked by *J.R. Anchut*
18/9/92

Horace A. Achille

Entered

Land Surveyor, Trinidad and Tobago 22nd November 1991

J.S.
92/107/30

1895

3011

Original Survey - RR. 659 Feb. 260



[Faint handwritten notes]

[Faint, mostly illegible handwritten text at the bottom of the page]