


Bk. 960 Fol. 122

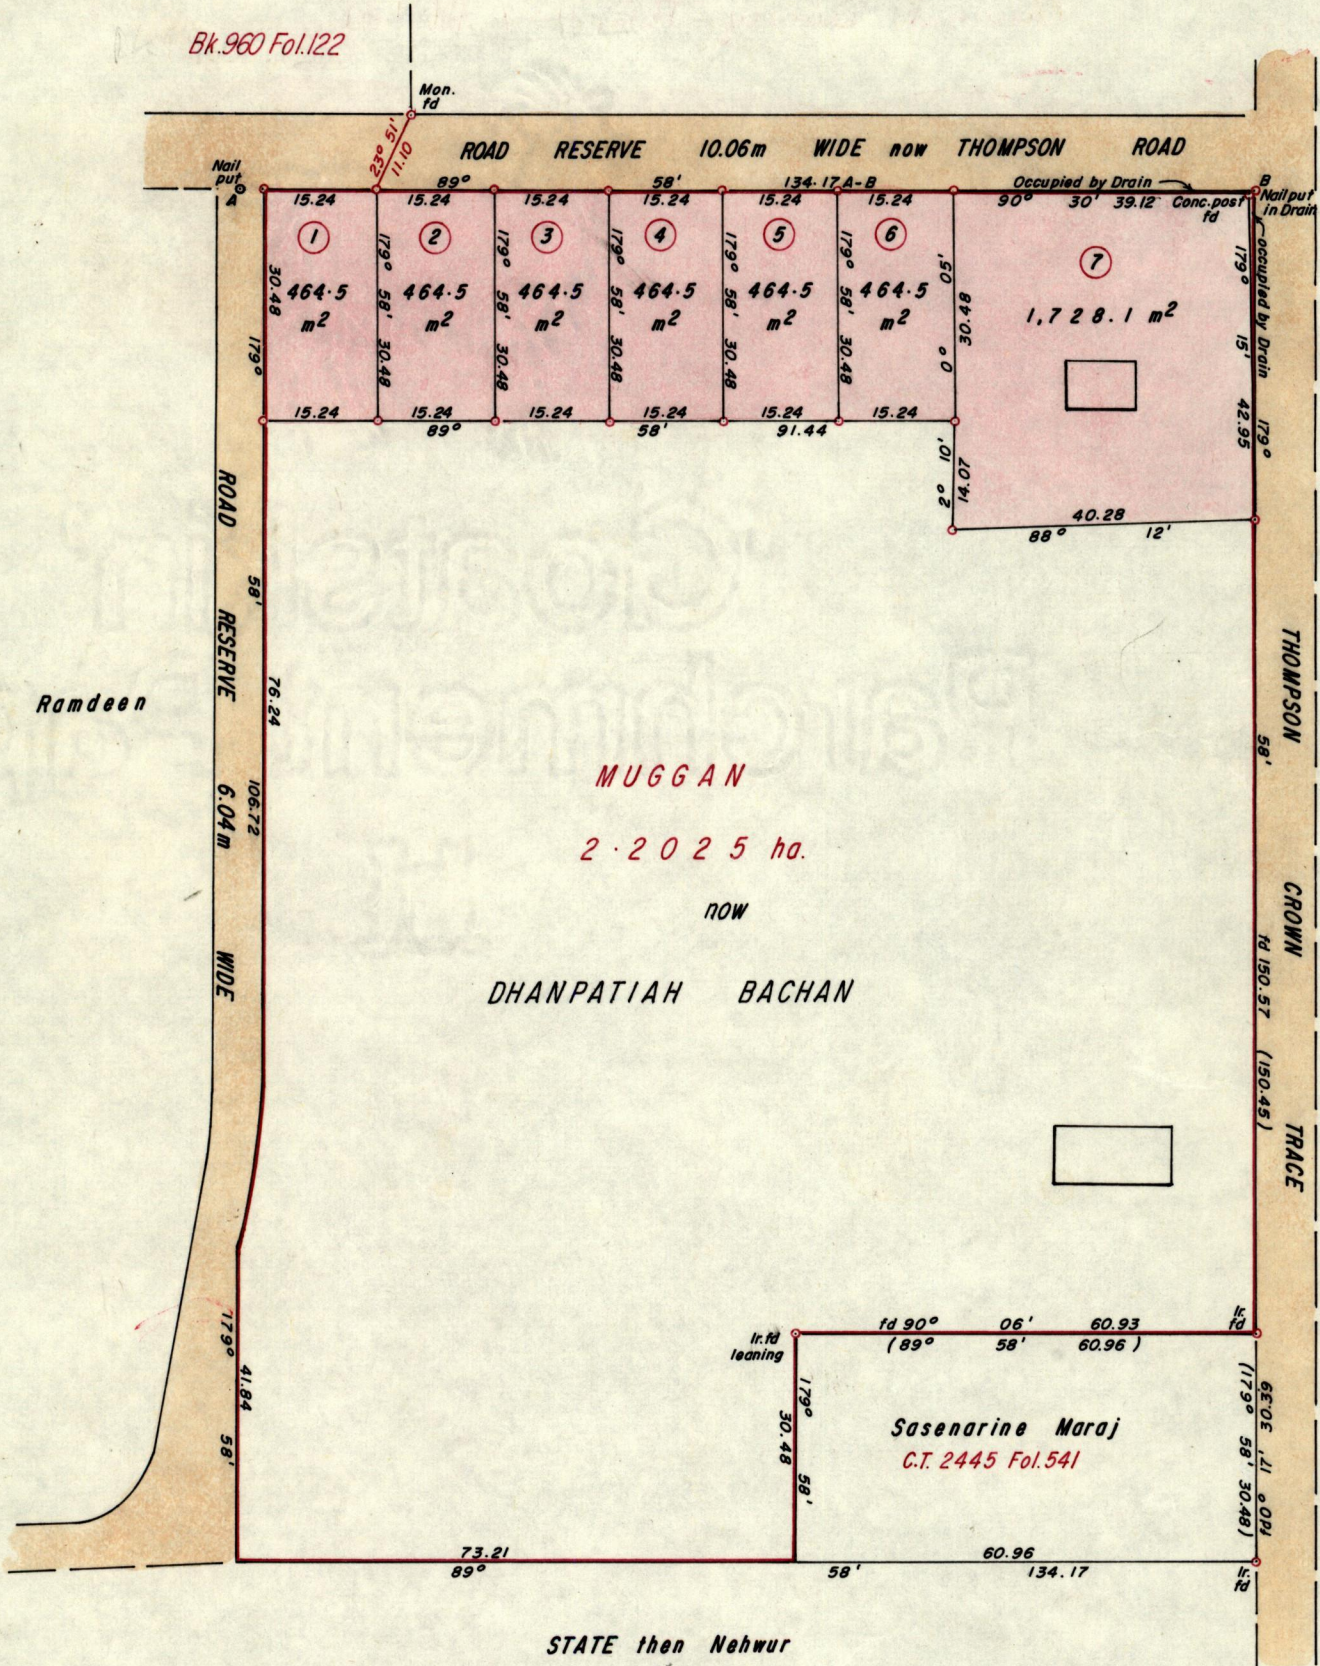

Approved: *[Signature]*
Director of Surveys 92.10.02

• Denotes Iron put except otherwise stated
Bearings are based on solar observations
PLAN of 7 Parcels of land coloured pink in the Ward of Chaguana
Containing together, zero point four five one five hectares
Surveyed by me with due authority in July 15th 1991

SCALE 1:1250
Distances are in Metres

I certify that I have complied with rule 76 under section 14(2) (d) of the Land Surveyors Ordinance 1952 and that this plan is correct.

Checked by *[Signature]* 30/9/92 *[Signature]*

Entered . . . Land Surveyor, Trinidad & Tobago . 23/9/92 . 19 . . .

Cassini
G.W.

208

201

Original Survey - BK. 1137 fol. 181