


R.P.O. Vol. 76
C.T. Vol. 603

Fol. 193
Fol. 537

SEE BK. 1145 FOL. 210

Ward of Siparia
County of St. Patrick
Cadastral Sheet G.131 & J. 63E
2/d

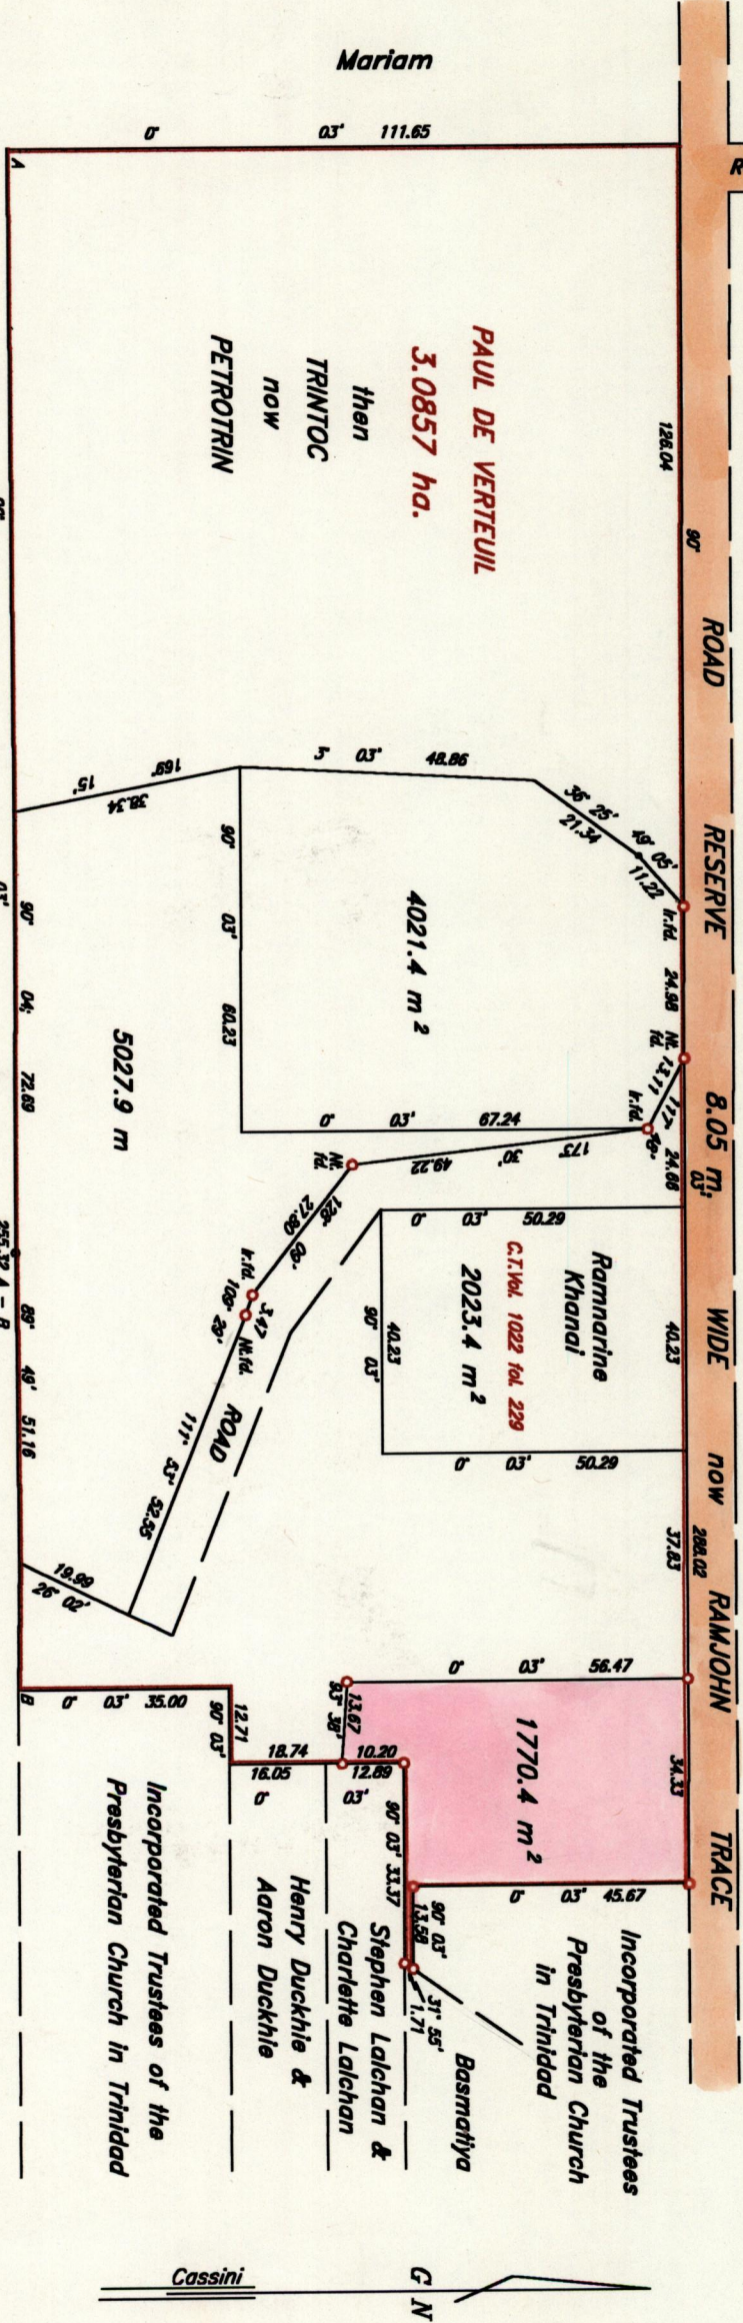

Mariam

0 03' 111.65

ROAD RES.

128.04

ROAD

RESERVE

8.05 m


WIDE

NOW

RAMJOHN

TRACE

PAUL DE VERTEUIL
3.0857 ha.
then
TRINTOC
now
PETROTRIN

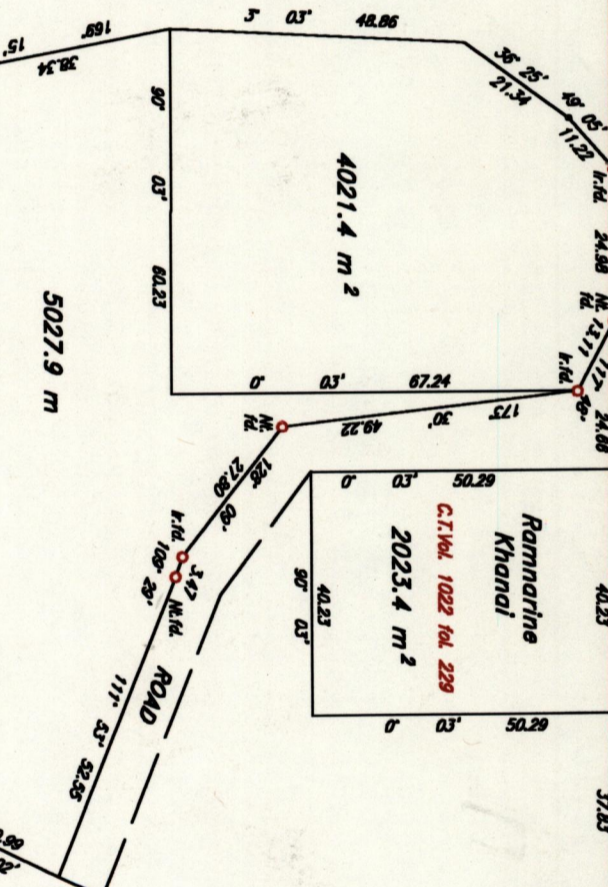

Jemech

90°

03'

90°

03'

04'

72.89

03'

49'

51.16

03'

03'

Cassini

G N

333

1108

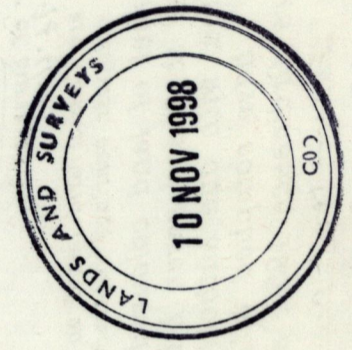 

Orig Plan 717 fo 195