

R.P.O. Vol. 50 Fol. 457
C.T. Vol. 1166 Fol. 83


1196

Cadastral Sheet 54.E, (H.1.F) 2/d.

Ward of Ortoire

342

County of Victoria

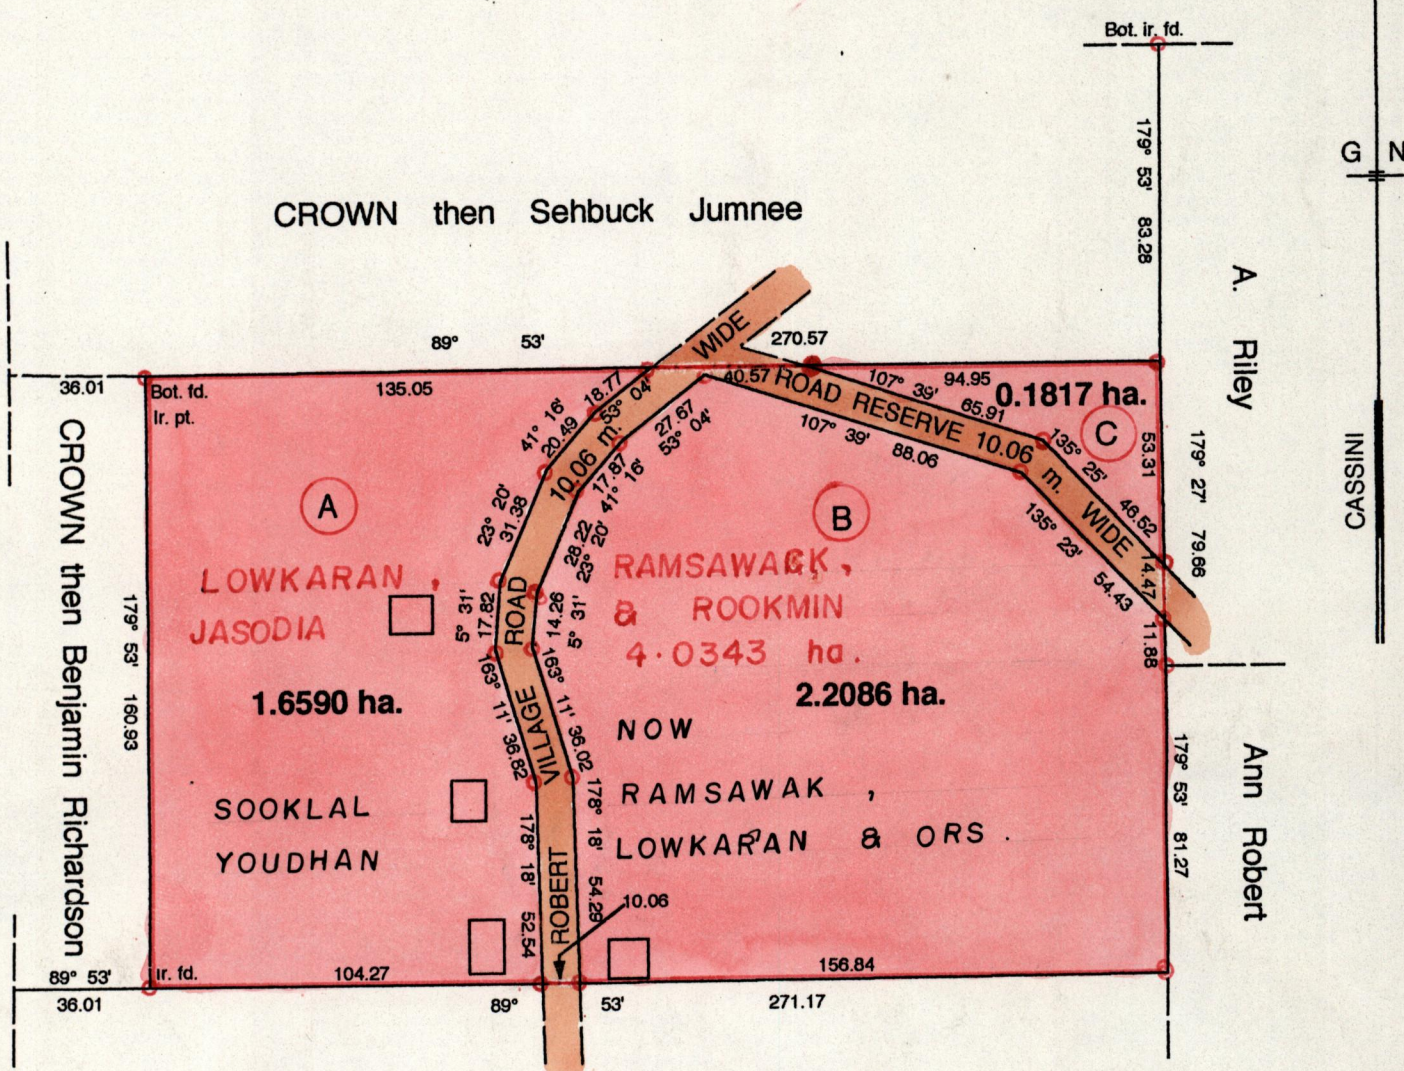

Jose H. Sanchez

Orig. Bk. 334 fol. 224

Approved *[Signature]*
 Director of Surveys
 29 98/11/23

○ Denotes Iron Put unless otherwise stated

SCALE 1 : 2000

Distances are in metres

Bearings are Cassini Grid based on Solar Obs.

Note : To obtain compass bearings add 7 minutes .

PLAN of 3 Parcels of land coloured pink in the Ward of Ortoire

Containing together four point zero four nine three hectares


Surveyed by me, with due authority, on the 29 th. April 1998.

I certify that I have complied with rule 76 under section 14 (2) (d) of the

Land Surveyors 'Ordinance 1952, and that this plan is correct.

Checked by *[Signature]* *[Signature]* Harvey S. Ramrekha
 16. 09. 19. 98

Entered..... Land Surveyor, Trinidad & Tobago 16 . 09 . 19 . 98

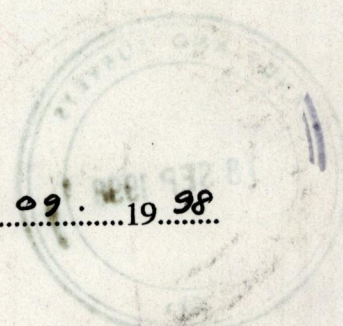

Original Bk 334 fol 224

SJE

2811

132
22

