


1190

General plan CT Vol 1503 fol 111

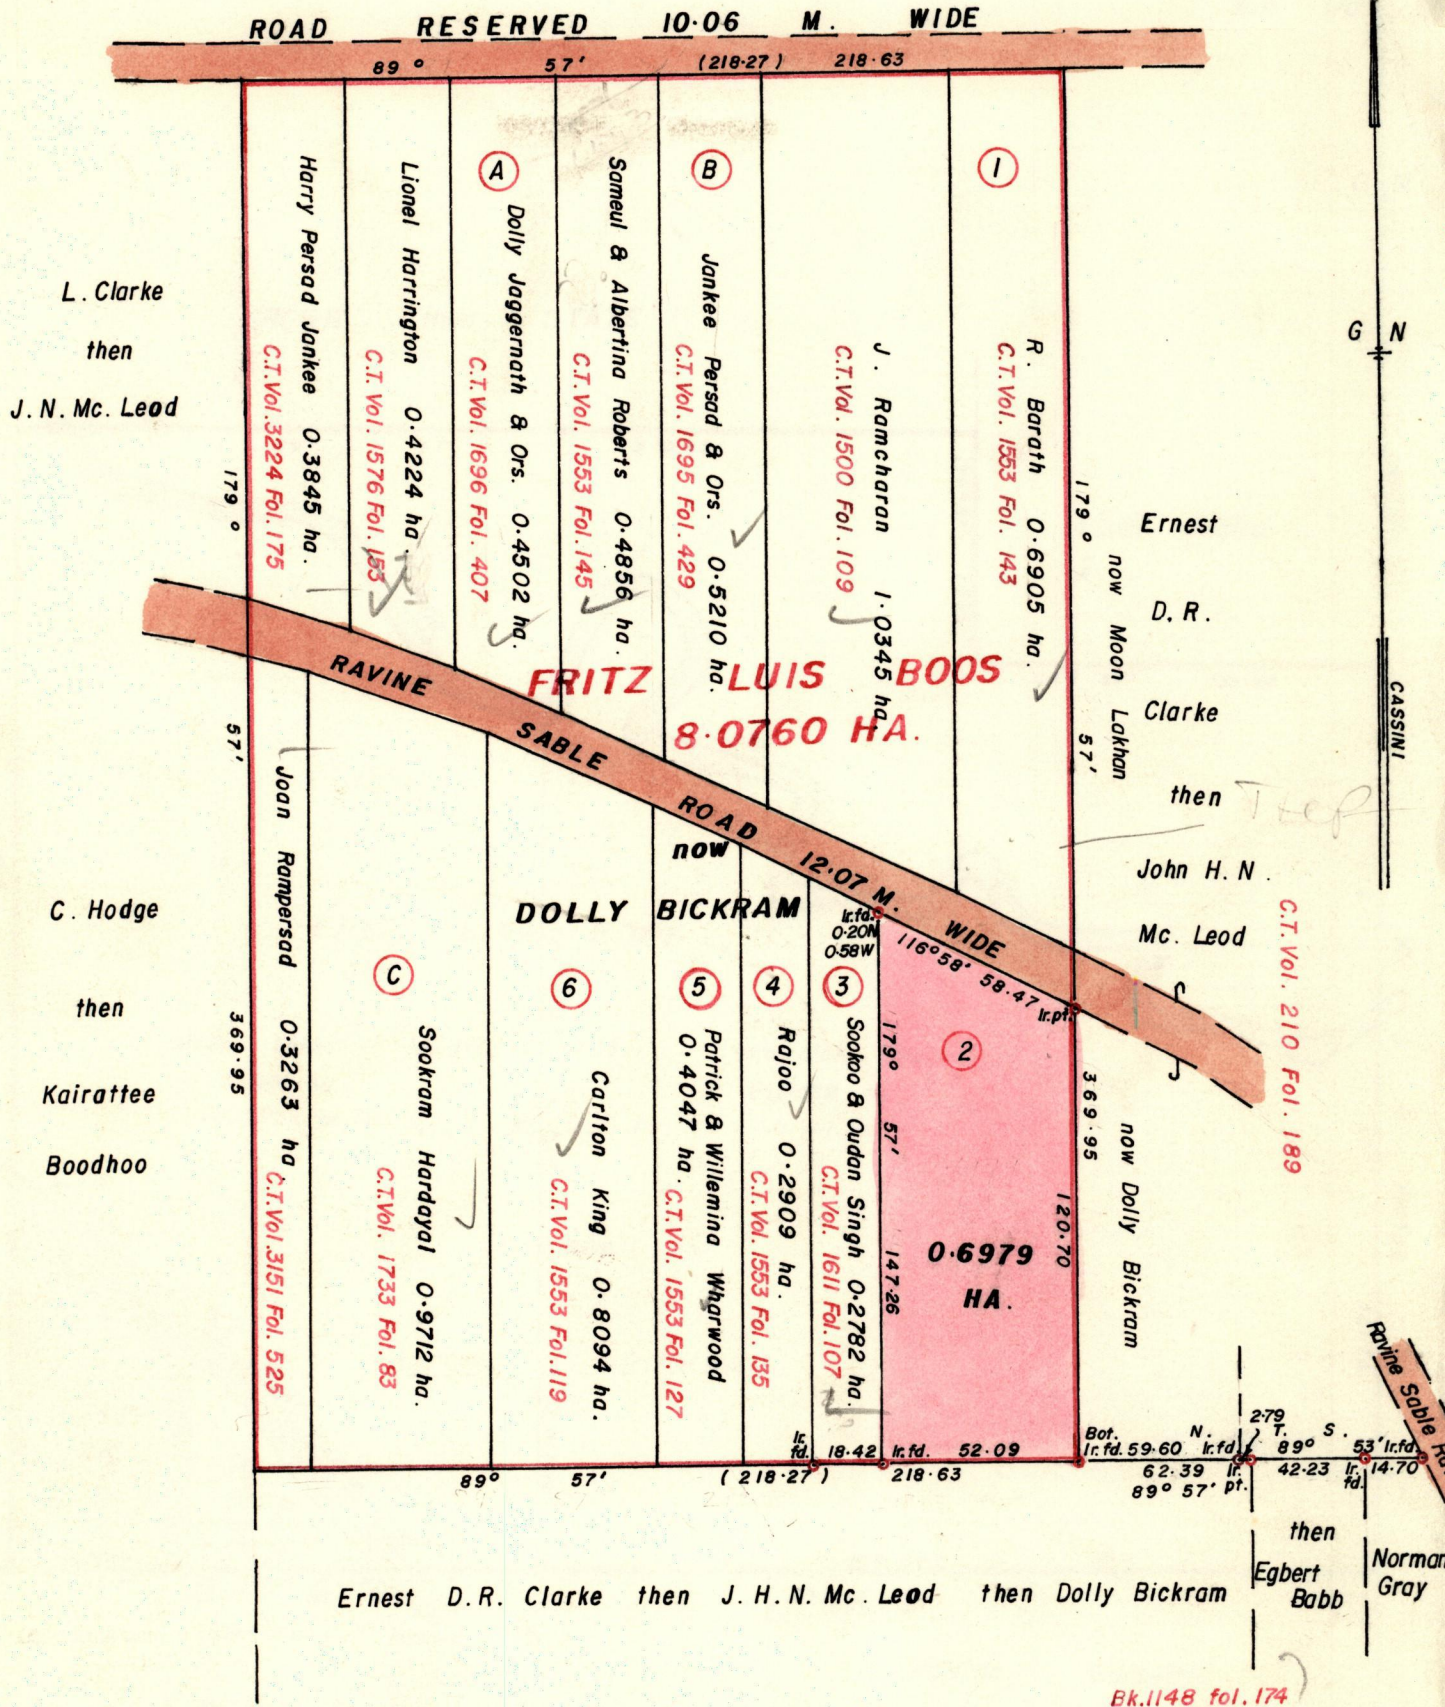

Approved Frank Charles
 Director of Surveys.
 93-03-10

SCALE : 1 : 2000 .

Bearings are cassini grid based on solar observations . Distances are in metres .
 PLAN of a Parcel of land coloured pink in the Ward of Chaguanas
 Containing zero point six nine seven nine hectare .
 Surveyed by me , with due authority , in April 1991
 I certify that I have complied with rule 76 under section 14(2)(d) of the
 Land Surveyors' Ordinance 1952, and that this plan is correct .
 Checked by A.D. 17/2/93
 Entered on Land Surveyor, Trinidad 28th September 1992

10/3/93
 92/12/06

Orig BK 220 fol. 194

353

354

1100

Orig BK 223 fol 189