

REMAINING PORTION

R.P.O Vol. 7
C. T. Vol. 418



Fol. 475
Fol. 603

1196

Ward of Savana Grande
County of Victoria
Cadastral Sheet (D.24.N)

384

54B
4/a

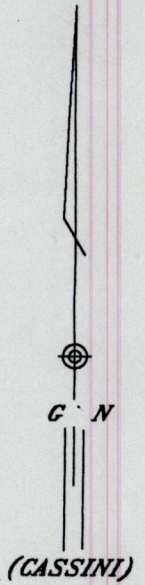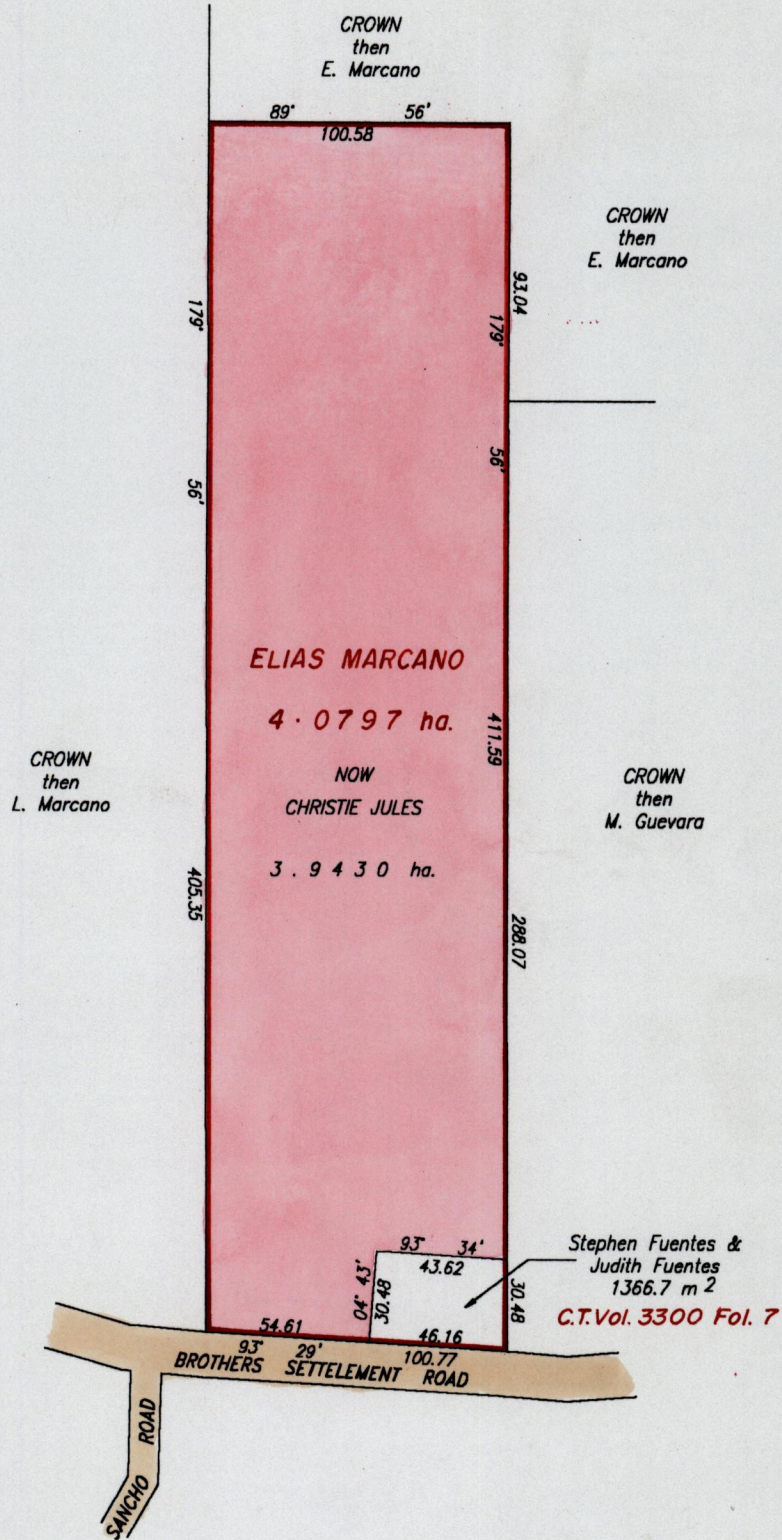

Approved Terrence Deane
 Director of Surveys
 98/8/14

See Bk. 324 Fol. 20

SCALE 1/2500

Note: To obtain compass bearings add 4 minutes. Distances are in metres
 This is a true copy of a diagram of four point zero seven nine seven hectares originally transferred to Elias Marcano, showing a portion coloured pink and containing three point nine four three zero hectares being the remainder after one (1) previous transfer of another portion of the land.
 The dividing lines having been run in conformity with Rule 76 under Sec. 14(2)(d) of the Land Surveyors' Ordinance 1952, and duly certified by the Director of Surveys.

Checked by A. D. 23.7.98
 Entered on

Calliechan
 Land Surveyor Trinidad & Tobago 16/2/1998

Original Survey Bk. 324 fol. 20



[Faint, illegible handwritten text]

[Faint, illegible handwritten text]