


No 24559

R.P.O. Vol. 630
C.T. Vol. 1795
C-T Vol 5520

Fol. 129
Fol. 313
Fol 353

Ward of Charuma
County of Nariva
Cadastral Sheet (H.2.A) $\frac{55E}{17a}$

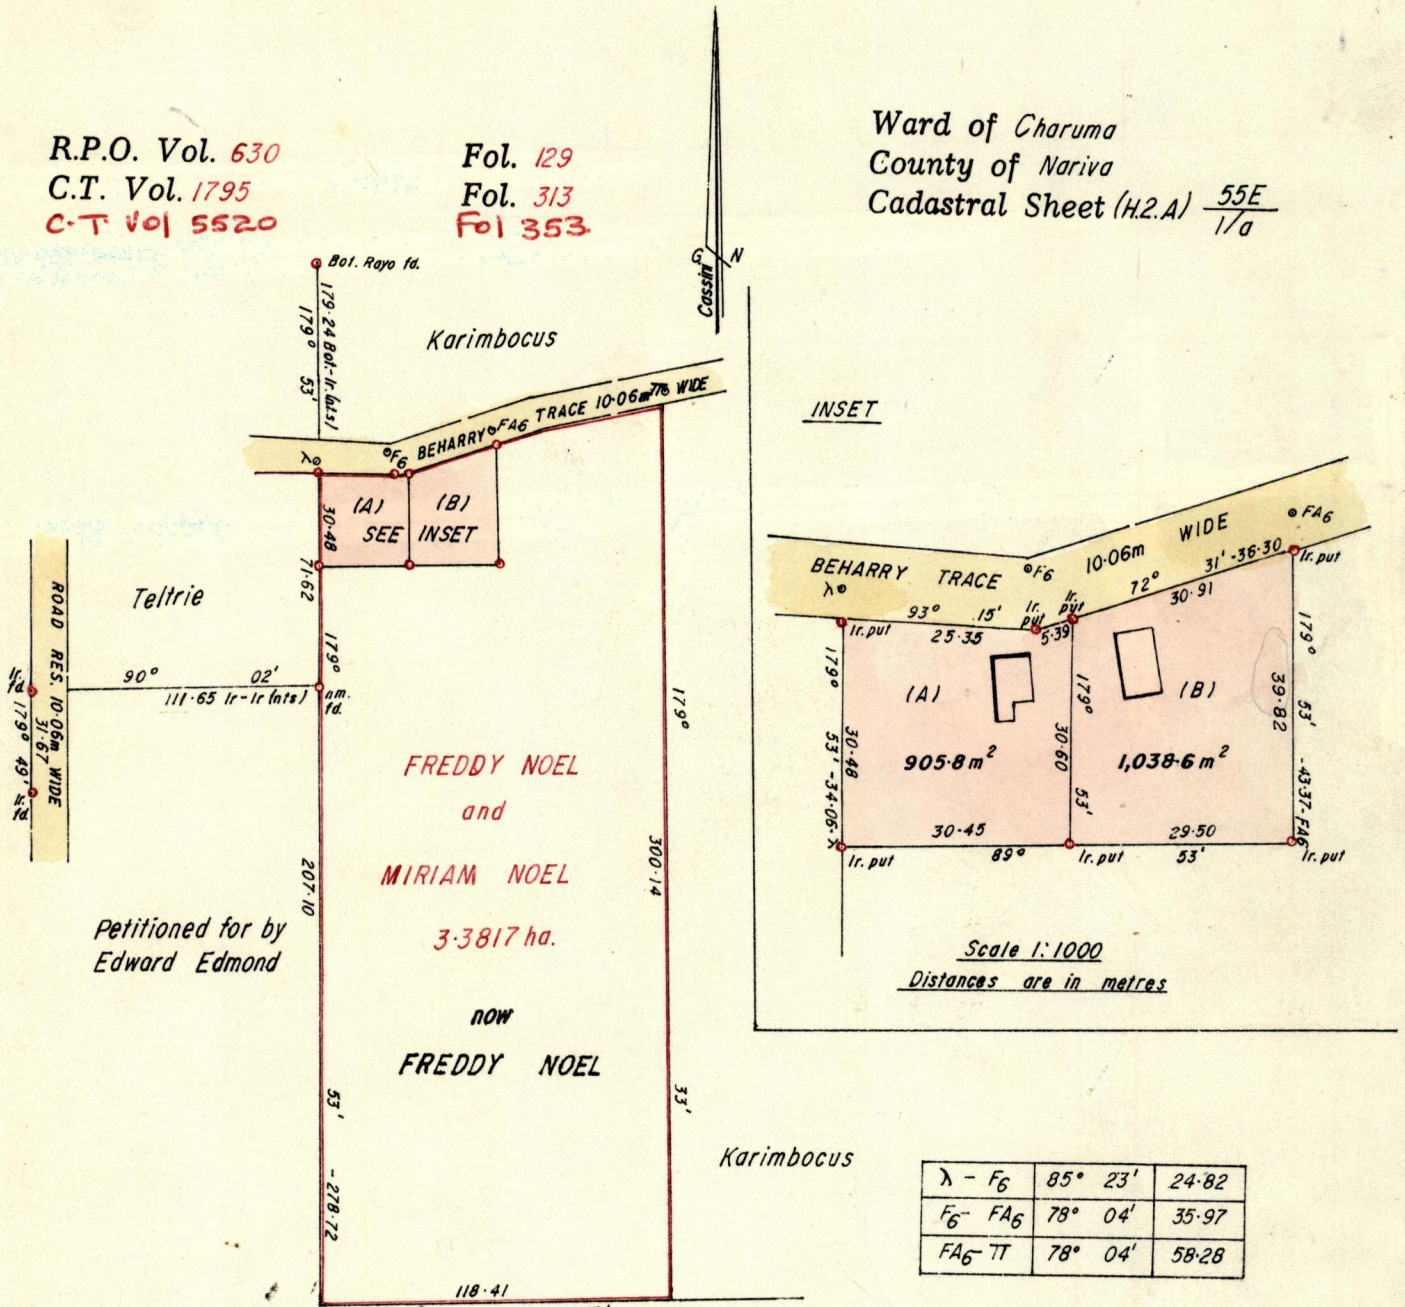

Petitioned for by
Edward Edmond

FREDDY NOEL
and
MIRIAM NOEL
3.3817 ha.

now
FREDDY NOEL

Petitioned for by Edward Edmond

Approved

James Charles

Director of Surveys
93.05.06

$\lambda - F_6$	85° 23'	24.82
$F_6 - FA_6$	78° 04'	35.97
$FA_6 - TT$	78° 04'	58.28

SCALE 1:2500

Note: To obtain compass bearings add/subtract 10 minutes Distances are in metres

PLAN of 2 Parcel of land coloured pink in the Ward of Charuma
Containing together one thousand nine hundred and forty four point four square metres
Surveyed by me, with due authority, in October 1984

I certify that I have complied with rule 76 under section 14(2)(d) of the
Land Surveyors' Ordinance 1952, and that this plan is correct.

Checked by *S. Luffell* 13/4/93.

Hay Somaraj

Entered

Land Surveyor, Trinidad 19th October 1993

Orig B&K 592 fol 10

ES 7

3211

Lot #	C.T. Vol's Folia	Names.
A	5520 fol 377	Noor & Zamroon Mohammed
B	5520 fol 367	Halluman, Haroon Mohammed &
		Neser Juman Mohammed.

1196/423