

694
 R.P.O. VOL. 71 FOL. 435
 C.T. VOL. 1285 FOL. 453

1196

THE INC.
 TRUSTEES
 OF THE
 PRESBYTERIAN
 CHURCH IN
 TRINIDAD

BERNA
 now
 Igencia Baxam
 Austin Baxam
 & Ors.


8A
 863.4
 m²

0.2200 ha.

BIDAISY

C.T. Vol. 1901 Fol. 177

Cadastral Sheet 25 F, 35 C, E. 2. I
 3/c 1/a
 Ward of Turre
 County of St. Andrew
 G.N.

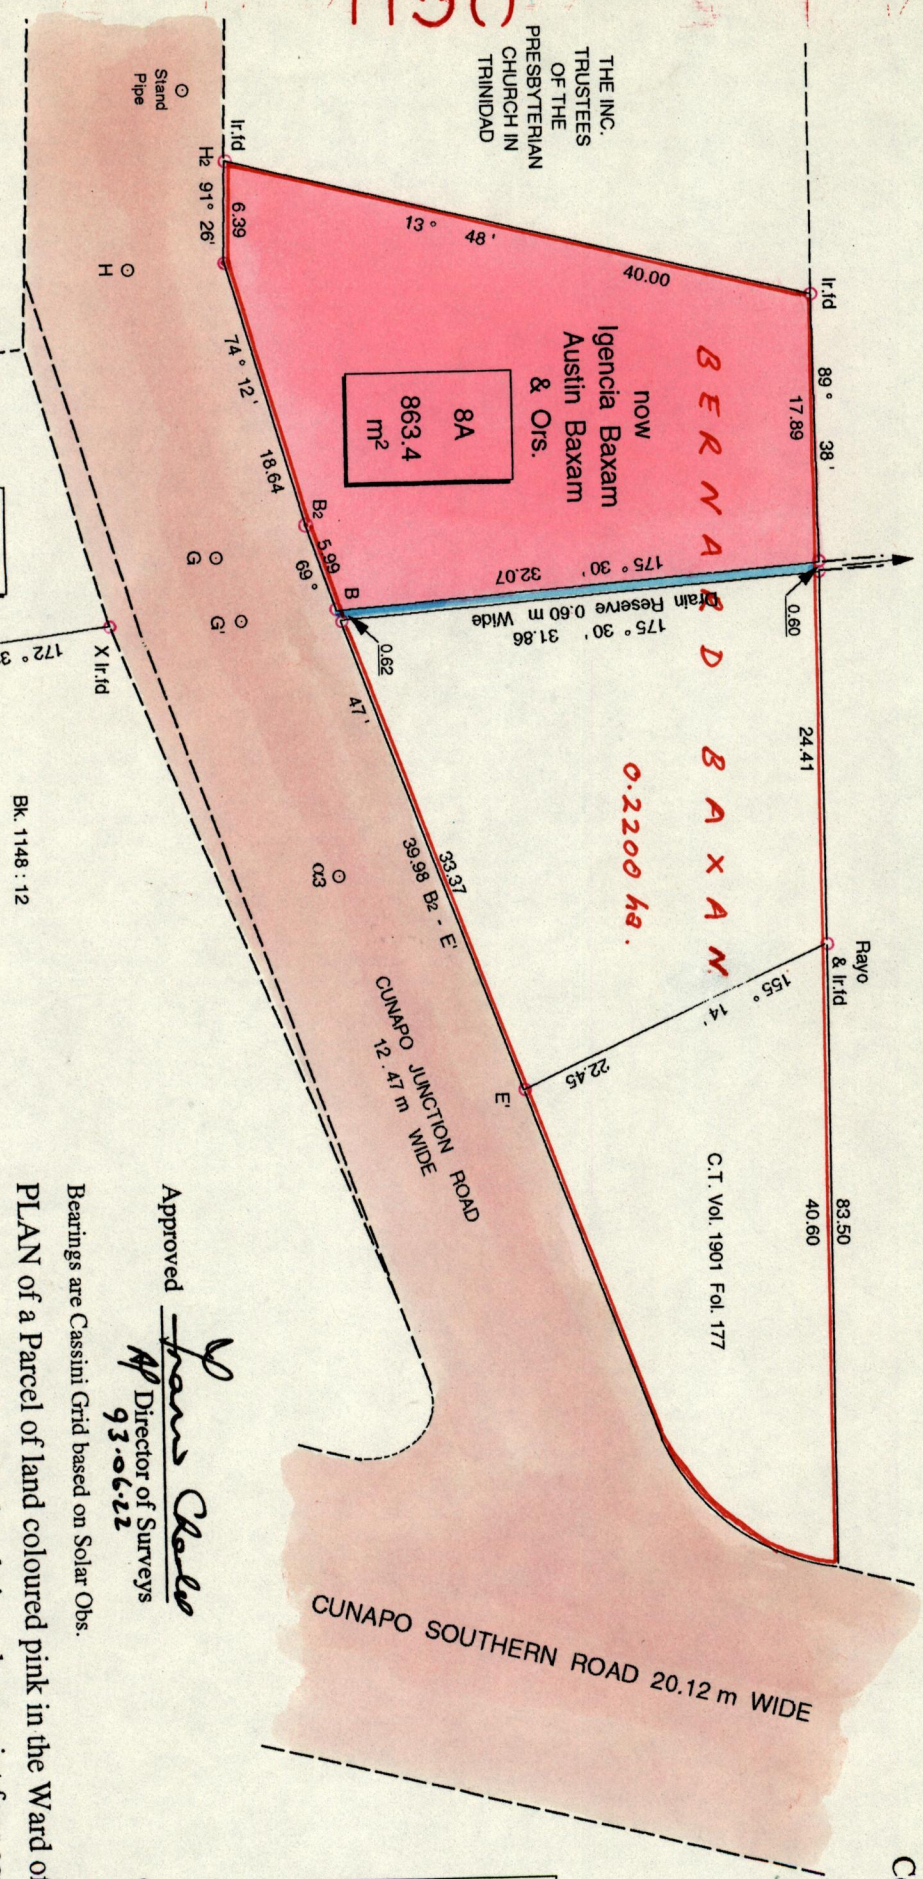

See Bk. 1012 : 153

X - G	329°	10'	8.48
G' - B	355°	30'	6.49
α3 - G'	249°	47'	18.06
G' - G	249°	47'	4.47
G - H	254°	12'	20.12
H - H2	313°	17'	9.48
E' - α3	230°	20'	18.76
H2 - S. Pipe	241°	56'	5.58

SCALE 1 : 500

Distances are in metres

- Denotes Traverse Station
- ⊙ Denotes Iron Put unless otherwise stated

Approved *J. Hans Keller*
 Director of Surveys
 93.06.22

Bearings are Cassini Grid based on Solar Obs.

PLAN of a Parcel of land coloured pink in the Ward of Turre
 Containing eight hundred and sixty three point four square metres
 Surveyed by me, with due authority, on 21st November 1992
 I certify that I have complied with rule 76 under section 14 (2) (d) of the
 Land Surveyors' Ordinance 1952, and that this plan is correct.

Checked by *A. S. ...* 8/16/93
 Entered
 Land Surveyor, Trinidad & Tobago *S. January 19 93*

OMG BK 915 fol. 1

007

0011

Handwritten text, possibly a signature or date, located in the lower right quadrant of the page.