

Bk 1196 fol 326


1196

51326

R.P.O. Fol.
C.T. Fol. 1585

Fol. 465

Ward of Diego Martin
County of St. George
Cadastral Sheet A. 14.P. 130823A
1/0

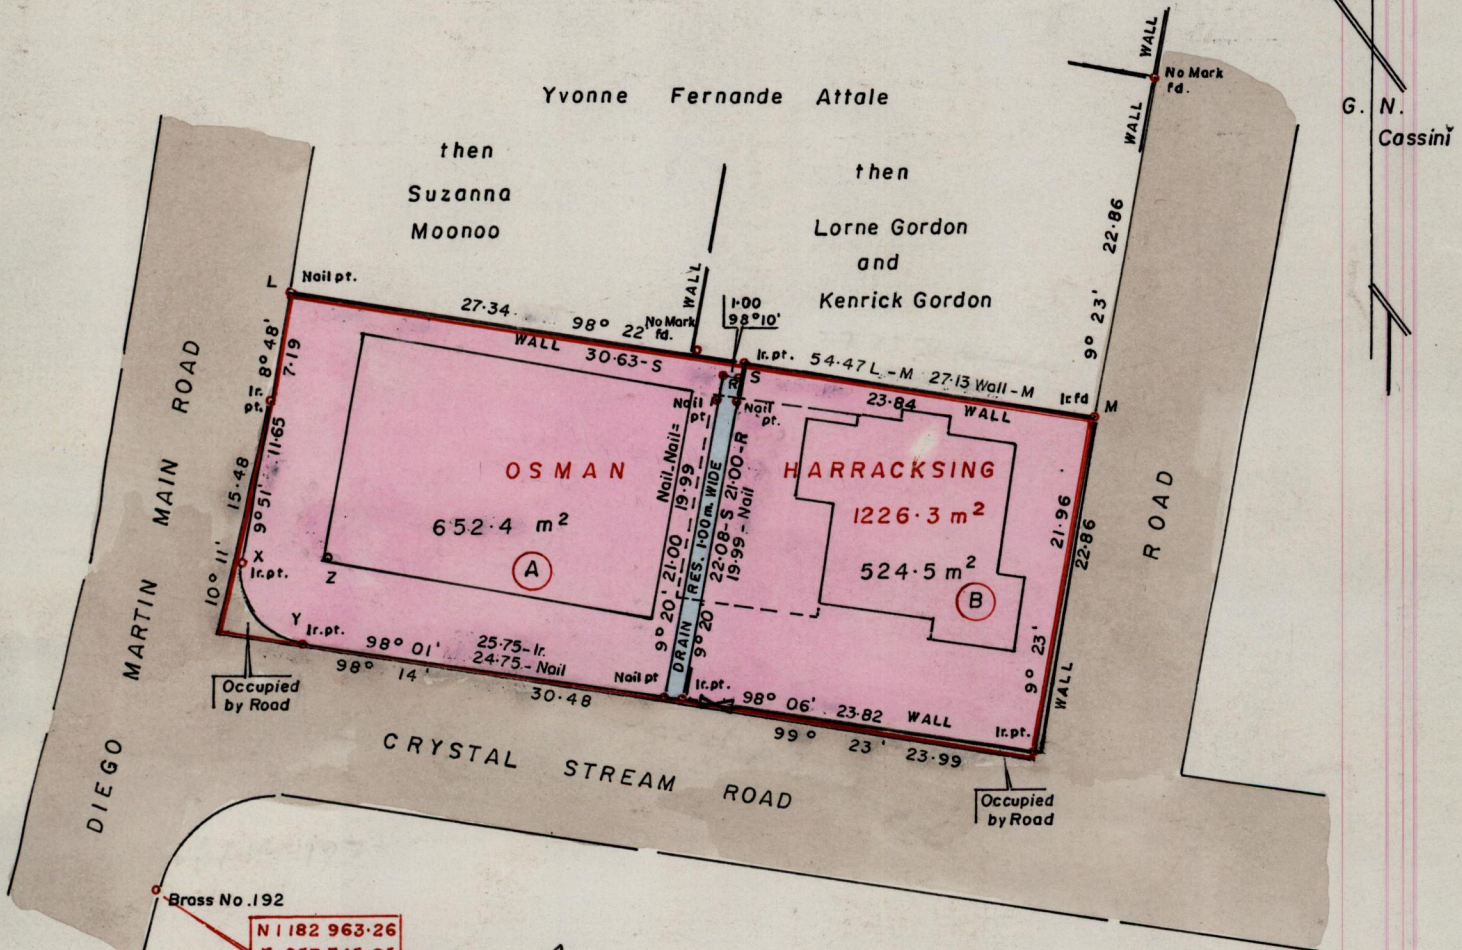

Approved

 Director of Surveys
 9/11/98

X - Z 73° 16' 30" 5.935
 Y - Z 13° 18' 30" 5.935

Bearings are based on Solar Observations

SCALE : 1 / 500

Note : To obtain compass bearings add/subtract

minutes


Distances are in metres

PLAN of 2 Parcels of land coloured pink in the Ward of Diego Martin
 Containing together one thousand one hundred and-seventy six point nine square metres
 Surveyed by me, with due authority, in April 1998

I certify that I have complied with rule 76 under section 14(2)(d) of the
 Land Surveyors' Ordinance 1952, and that this plan is correct.

Checked by *[Signature]* *Ronald A. F. Ramon* T.T.L.S. ARICS.

Entered Land Surveyor, Trinidad *[Signature]* 19.98.

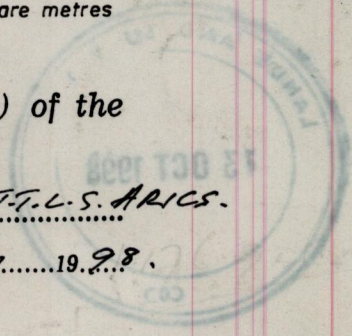

Q210

Original for 72A Bk 724 fol 10

