

1196

REMAINING PORTION

535


R.P.O. Vol. 423 Fol. 205

C.T. Vol. 3608 Fol. 289

Cadastral Sheet 64 E, G.14.H  
1/c, 1/d

Ward of Moruga

County of Victoria

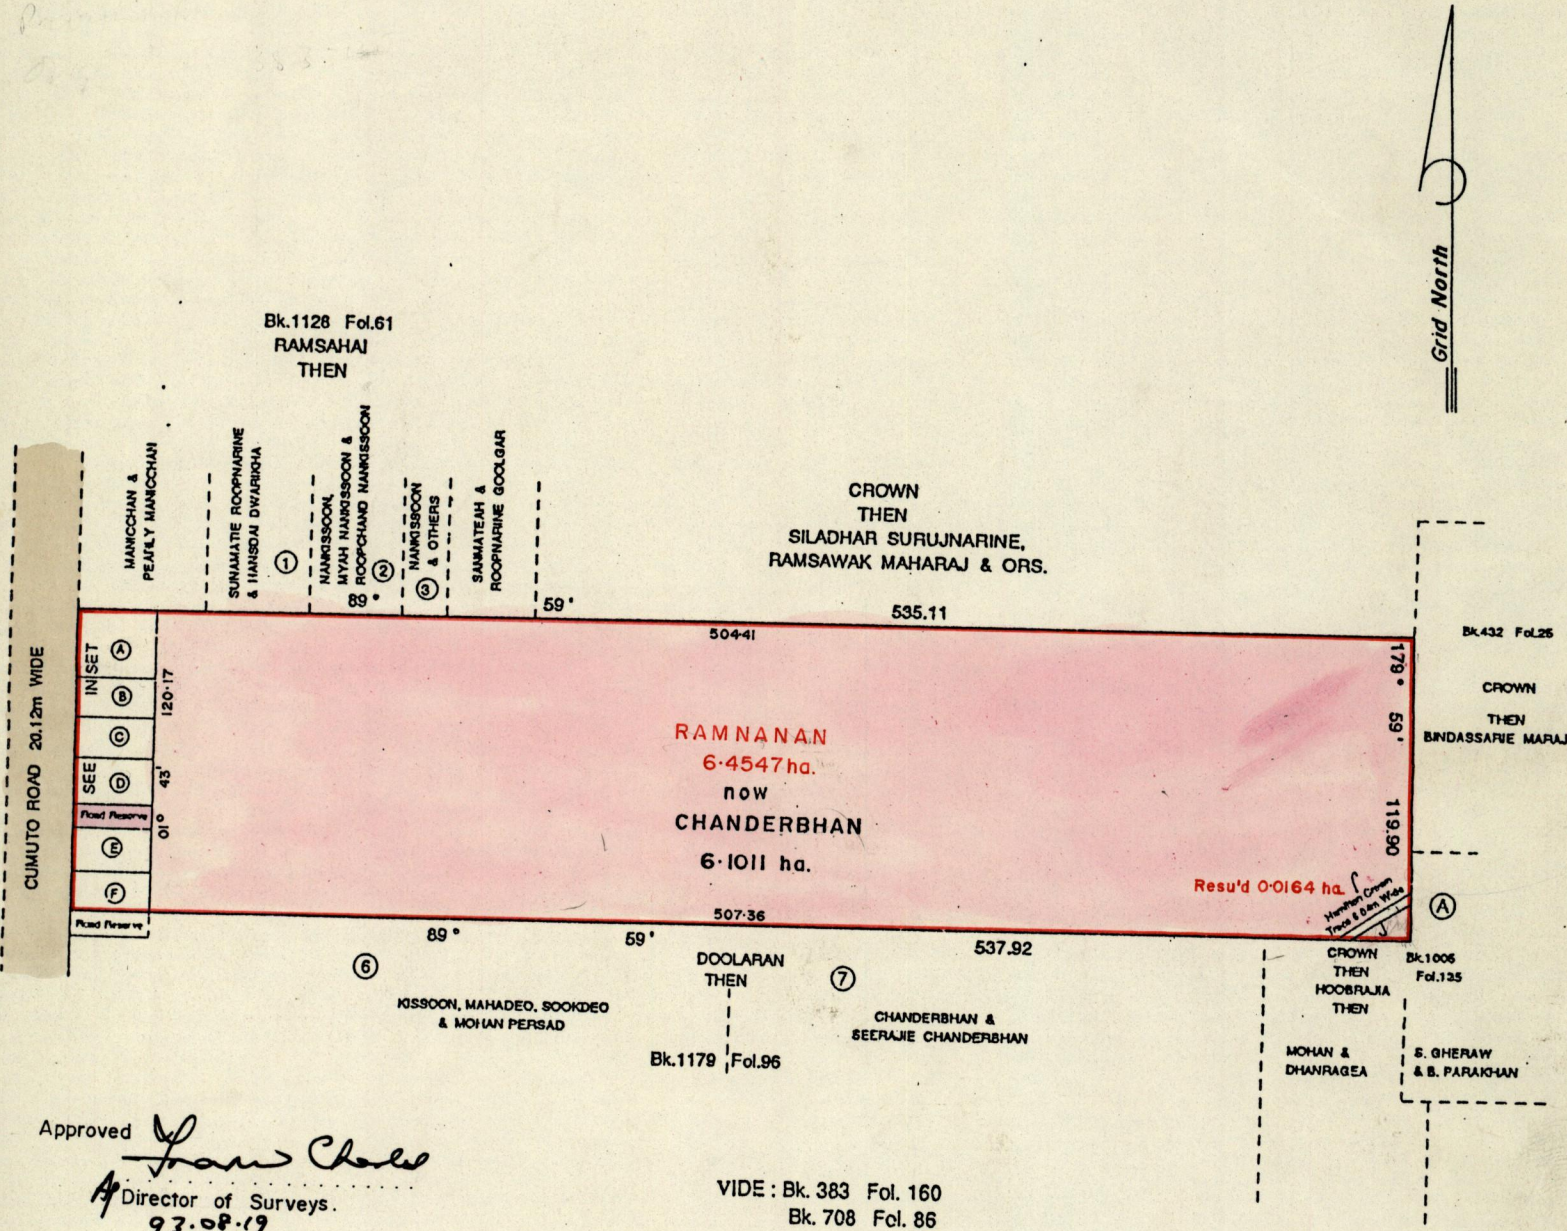

Approved *[Signature]*  
 Director of Surveys.  
 93.08.19

VIDE: Bk. 383 Fol. 160  
 Bk. 708 Fol. 86

Name	Area	C.T. Vol. fol.
A Dadim & Anand Deonarine	865.7 m <sup>2</sup>	3608 : 311
B C. & D. Deonarine	464.9 m <sup>2</sup>	3608 : 313
C M. P. Oudho	505.3 m <sup>2</sup>	3608 : 315
D C. Oudho & S. Chad	527.9 m <sup>2</sup>	3608 : 317
E H. Chanderbhan	527.4 m <sup>2</sup>	3608 : 319
F B. Chanderbhan	480.3 m <sup>2</sup>	3608 : 321

Bk. 1211 : 152  
 SCALE 1 : 3000

Distances are in metres

This is a true copy of a diagram of six point four five four seven hectares transferred granted to RAMNANAN originally shewing a portion coloured pink and containing six point one zero one one hectares being the remainder after (one) resumption & 6 (six) previous transfers of another portion of the land. the dividing lines having been run in conformity with Rule 78 under Sec. 14 (2) (d) of the Land Surveyors' Ordinance 1952 (14) of Cap. 27, No. 2 and duly certified by the Director of Surveys.

Checked by *[Signature]* 93-08-06

Entered on

*[Signature]*  
 Land Surveyor, Trinidad & Tobago. 25<sup>th</sup> July 19.92

Original Survey in No. 383 Fol. 160