



1136

Road	Reserve	10.06m	Wide	now	called	Arjoonsingh	Trace
89° 57' 01"	57' (0.01)	250.63 A-B	01'	90° 01'	250.63 B	35.04	B ir. Jd.

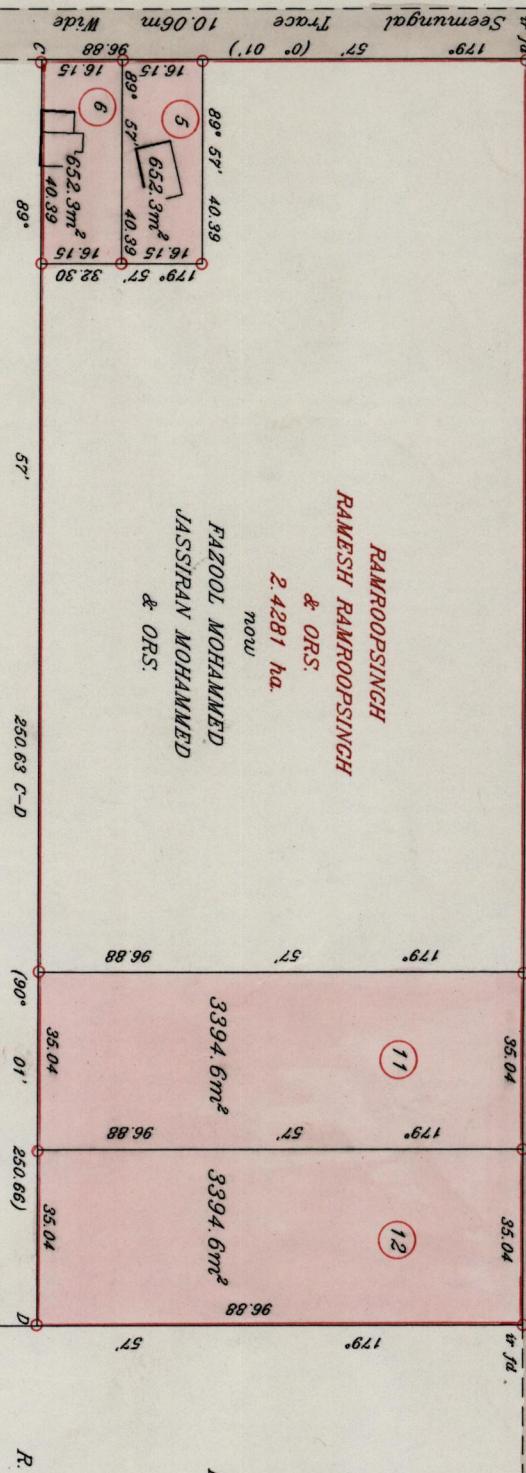

R.P.O. Vol. 168 Fol. 551
C.T. Vol. 1767 Fol. 111

Ward of Siparia
County of St. Patrick
Cadastral Sheet G.18.G
73C
1/4

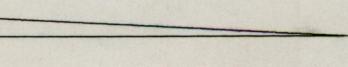

Lot 2

Bk. 1227 Fol. 7

Approved
26.11.97 Director of Surveys
98.11.30

VIDE: Bk. 997 Fol. 191

SCALE 1: 1500

Distances are in metres


○ Denotes iron put except otherwise stated

Bearings are Cassini Grid based on Solar Observations

PLAN of 4 parcels of land coloured pink in the Ward of Siparia
Containing together eight thousand and ninety three point eight square metres
Surveyed by me, with due authority, in October 1997
I certify that I have complied with rule 76 under section 14(2)(d) of the
Land Surveyors' Ordinance 1952, and that this plan is correct
Checked by M.F. 98.11.26

Entered
Land Surveyor, Trinidad & Tobago 3/11/1997

PLAN G.A. 86

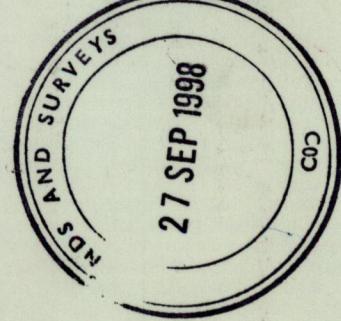

Original See Ref. 997 Fol. 191