


No 894

R.P.O. Vol.
C.T. Vol. 3377.

Fol.
Fol. 265.

Ward of Moruga.
County of Victoria.
Cadastral Sheet G. 25. B. 74E
27c

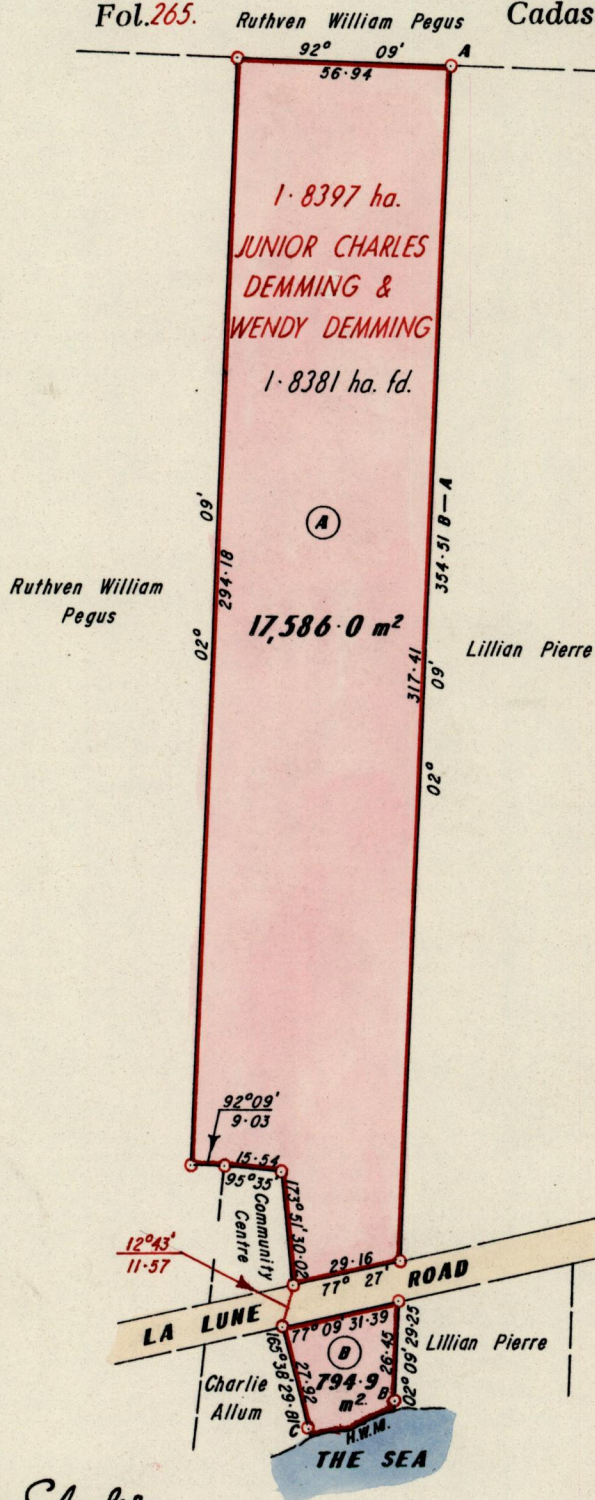

C-B 71° 25' 23.95

165° 36'	C	
1-89	23-95	
3-20	15-00	
2-20	9-00	
2-80	0	
182° 09'		251° 25'

Approved

James Cole

Director of Surveys 93.09.14

○ Denotes Iron found except otherwise stated.
U.T.M. Grid bearings based on Solar Observations.
Note: To obtain compass bearings add/subtract

SCALE 1:2000.

minutes

Distances are in metres.

PLAN of 2 Parcels of land coloured pink in the Ward of Moruga.

Containing together one point eight three eight one hectares.

Surveyed by me, with due authority, in May 1992.

I certify that I have complied with rule 76 under section 14(2)(d) of the Land Surveyors' Ordinance 1952, and that this plan is correct.

Checked by *Sheldal* 15pt 93

James Cole

Entered

Land Surveyor, Trinidad 4-8-1993

ORIG BK 1159 fol 199