

#42
 93-07-191196
 N. Jones


L. & S.-54 556

No 24827


R.P.O. Vol. 159
 C.T. Vol. 1608

Fol. 355
 Fol. 425

Ward of Cocal
 County of Nariva
 Cadastral Sheet 45C (E.12.M.)
 1/d

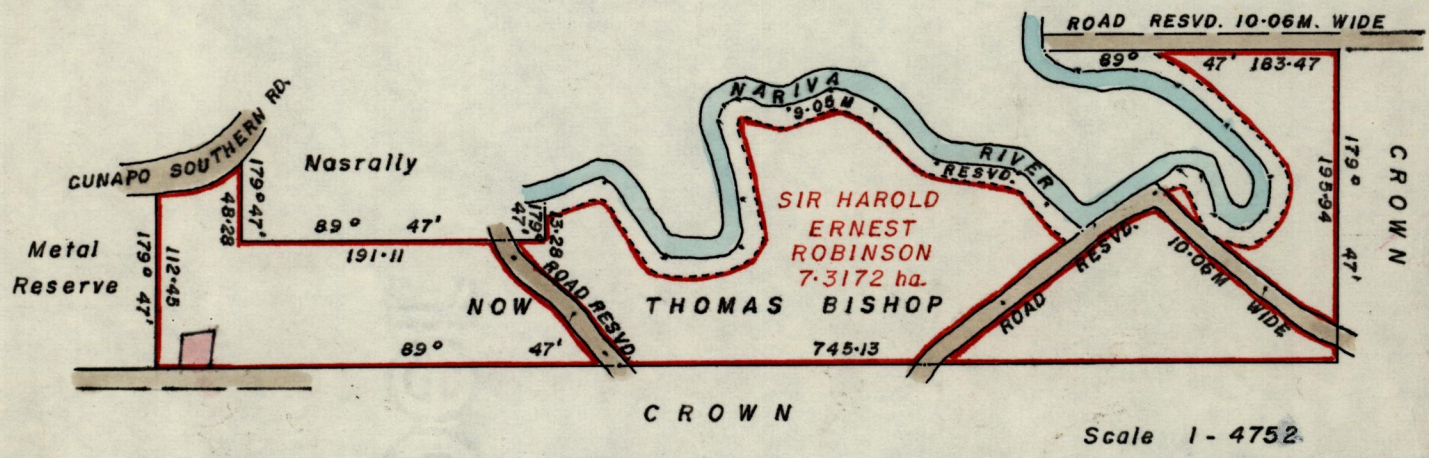

Scale 1 - 4752

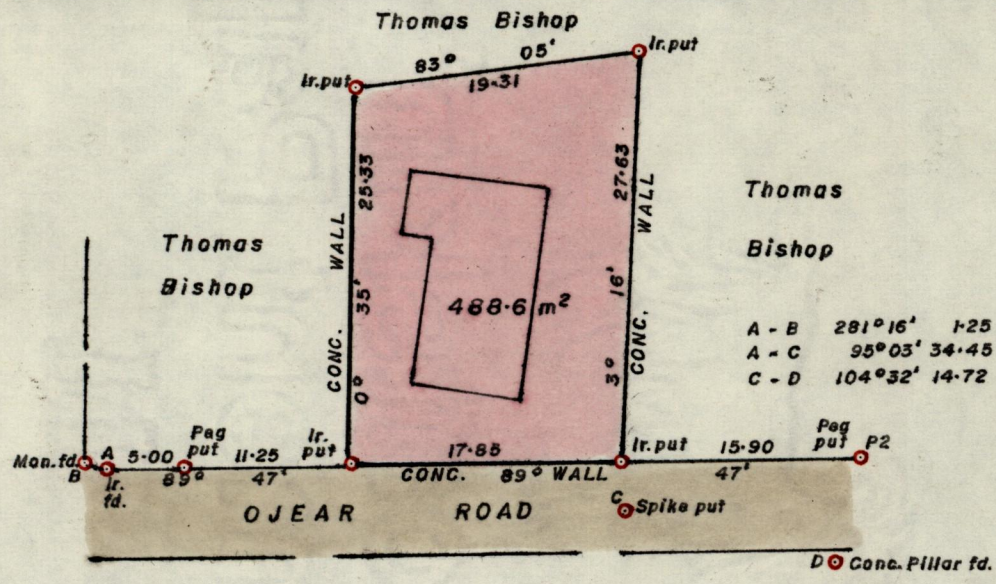

G. N. Cassini

Approved
[Signature]
 Director of Surveys
 93.10.06

SCALE 1 - 500

Bearings are Cassini grid, based on Solar observations.
 Note: To obtain compass bearings add/subtract 13 minutes Distances are in metres.

PLAN of a Parcel of land coloured pink in the Ward of Cocal
 Containing Four hundred and eighty-eight point six square metres.
 Surveyed by me, with due authority, in July 1991

I certify that I have complied with rule 76 under section 14(2)(d) of the
 Land Surveyors' Ordinance 1952, and that this plan is correct.

Checked by *[Signature]* Land Surveyor, Trinidad
 Entered *[Signature]* 12-10-1992

[Handwritten notes]
 93/10/1

