


1
93.10.07 1196
Winston Ramcharan

565

R.P.O. Vol. 188 ✓
C.T. Vol. 1415 ✓

Fol. 507
Fol. 269

Ward of Siparia.
County of St. Patrick.
Cadastral Sheet G.13.G. 63.F. 1/d.

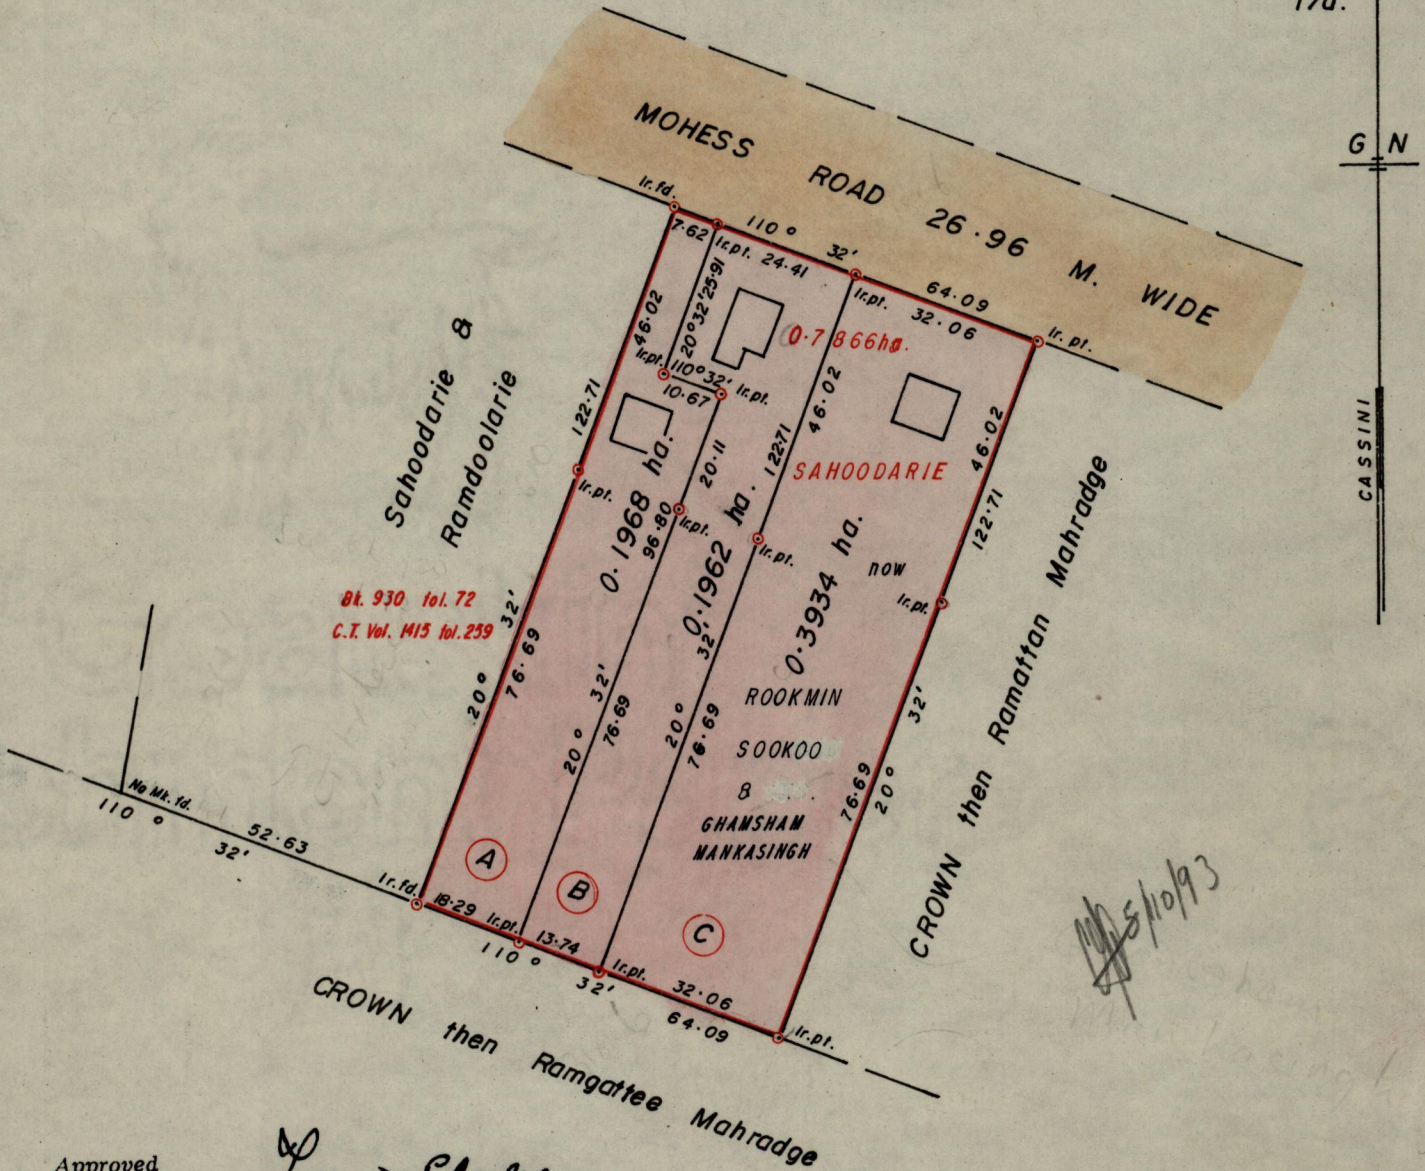

Bt. 930 Vol. 72
C.T. Vol. M15 Vol. 259

Approved

Law Charles
Director of Surveys
93.10.07

SCALE 1:1250.

Note: To obtain compass bearings ~~add~~/subtract 2 minutes Distances are in metres.

PLAN of 3 Parcels of land coloured pink in the Ward of Siparia.

Containing zero point seven eight six four hectare ✓
Surveyed by me, with due authority, in May 1988.

I certify that I have complied with rule 76 under section 14(2)(d) of the Land Surveyors' Ordinance 1952, and that this plan is correct.

Checked by *Adyl 17/9/93* *Winston Ramcharan*

Entered Land Surveyor, Trinidad 14th September 1993

41010 BK 930-72