

No 20870

1196

#7 93.5.14 S. Kalliecharan

L. & S.-54

566


R.P.O. Vol. 628
C.T. Vol. 1122

Fol. 273
Fol. 531

Ward of Moruga.
County of Victoria.
Cadastral Sheet G. 14. G.

64.D.
2/d.

G N

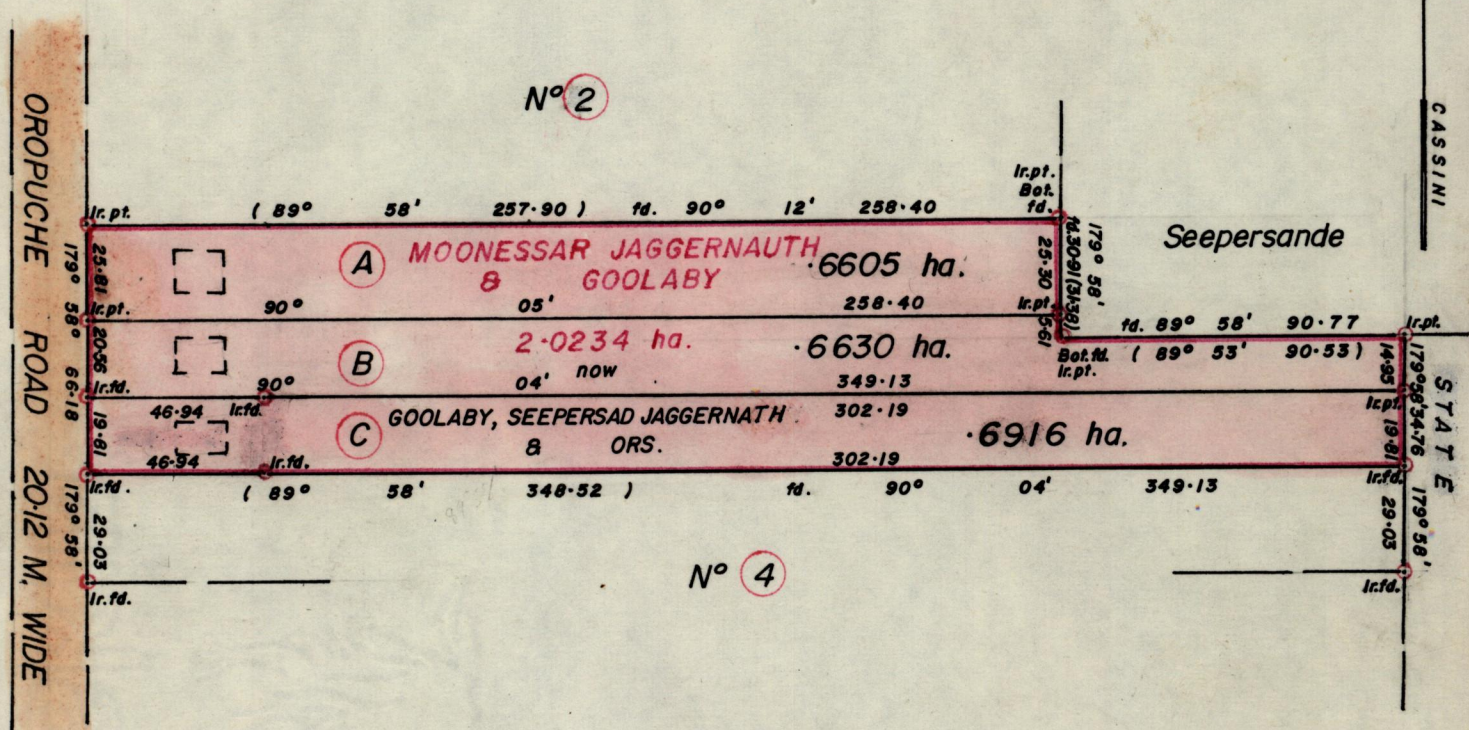

N° 2

N° 4

2/10/93

Approved

Law Chole

Director of Surveys
93.10.07

SCALE 1: 2000.

Note: To obtain compass bearings add/subtract 2 minutes Distances are in metres.

PLAN of 3 Parcelsof land coloured pink in the Ward of Moruga .

Containing together two point zero one five one hectares .

Surveyed by me, with due authority, in August 1991 .

I certify that I have complied with rule 76 under section 14(2)(d) of the Land Surveyors' Ordinance 1952, and that this plan is correct.

Checked by *Sudesh 19 Aug 92*

S. Kalliecharan

Entered

Land Surveyor, Trinidad and Tobago 5/12/1991

G.P., Tr./To.-C3265-8,000- /86

25 92/05/18

Lot #	C.T. Vol's Folio	Names
Lot. No. A	CT. VOL. 5284 Fol. 363	SOON & IAMOONEE IABDEO, MEENA BEHASS & SERAH SEEPANL
C	5411 fol 67	Route Ramdeo Jaggernath, Dhanesar,
B		Ramdeo & others

① 1196/566