


Nº 46527

R.P.O. Vol. 100 Fol. 201
C.T. Vol. 1595 Fol. 207

Ward of TACARIGUA.
County of ST. GEORGE.
Cadastral Sheet B18N. 24A/1651D.

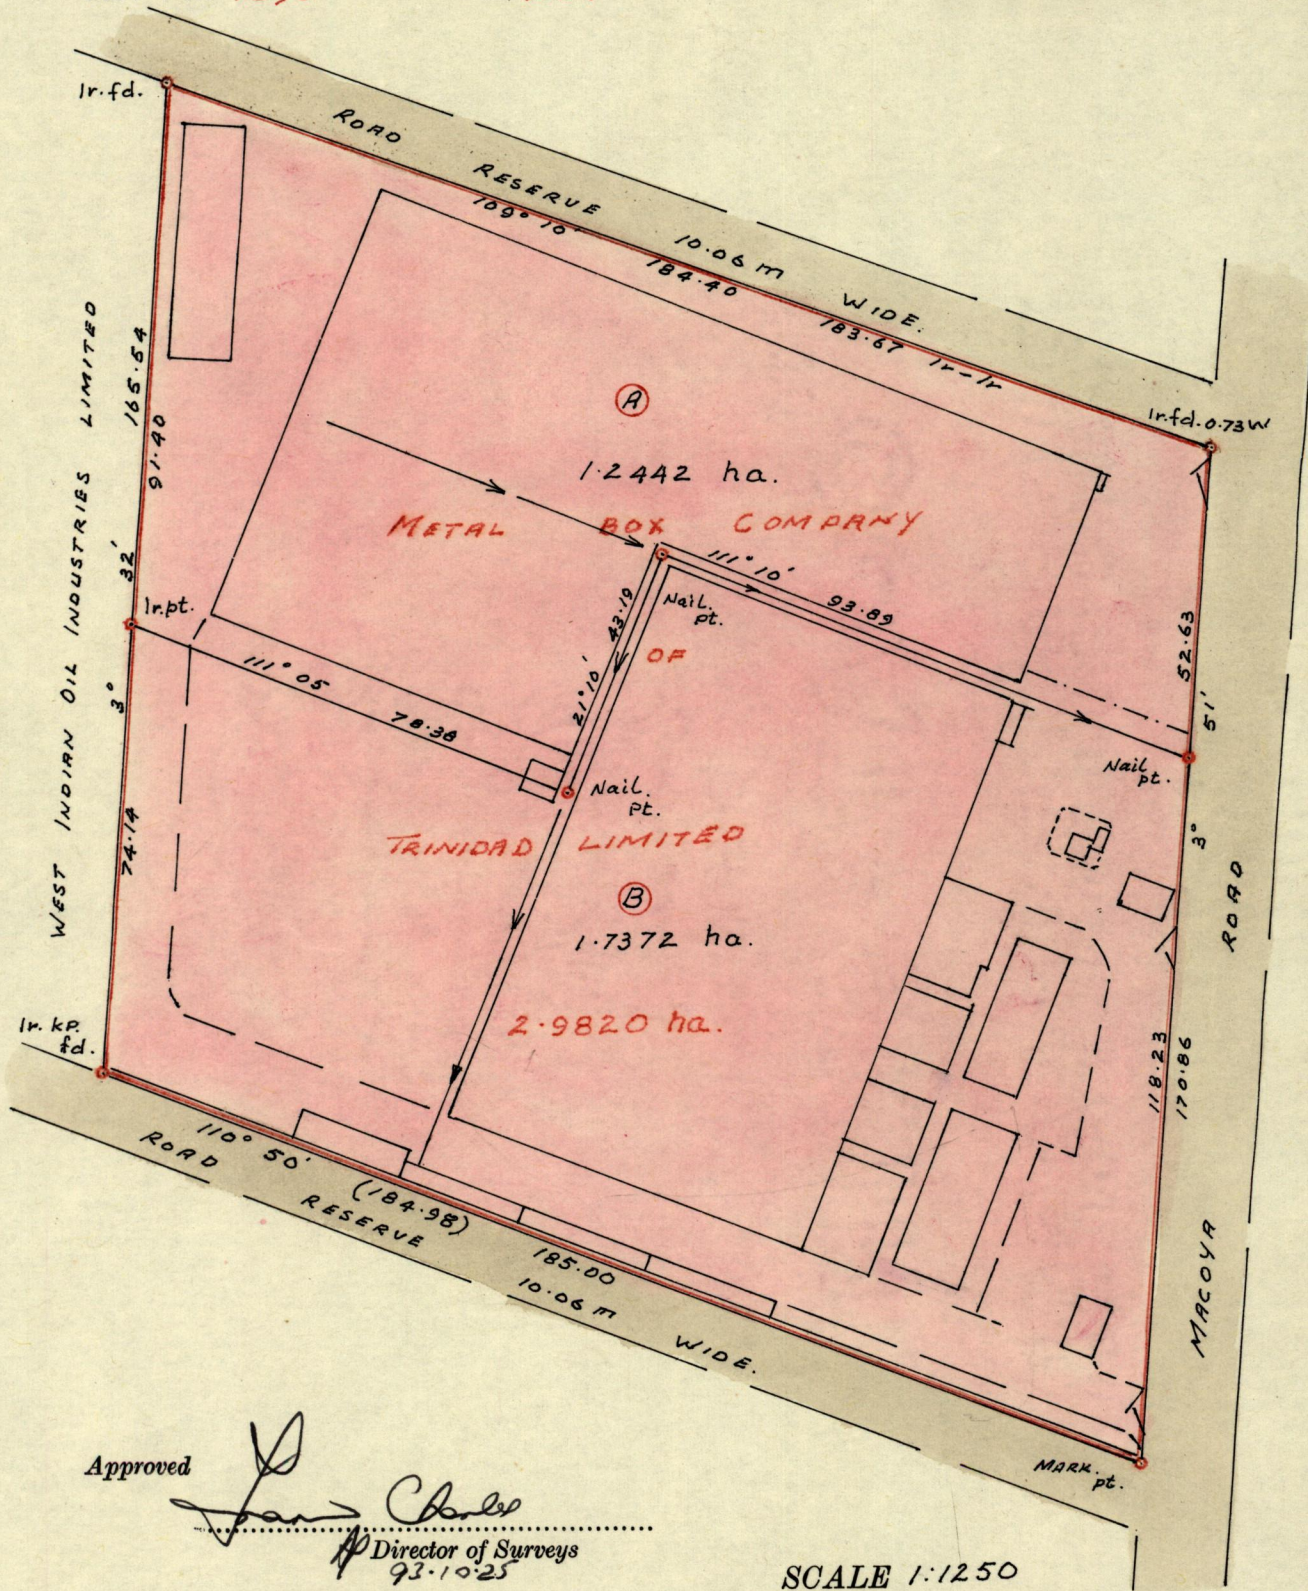

Approved

[Signature]
Director of Surveys
93.10.25

SCALE 1:1250

Note: To obtain compass bearings add/subtract 5 minutes Distances are in METRES

PLAN of ^{Two} Parcels of land coloured PINK in the Ward of TACARIGUA.

Containing TOGETHER TWO POINT NINE EIGHT ONE FOUR HECTARES.

Surveyed by me, with due authority, in MAY 1993.

I certify that I have complied with rule 76 under Section 14 (2) (d) of the Land Surveyors' Ordinance 1952, and that this plan is correct.

Checked by *[Signature]* 50x93

[Signature]
Land Surveyor, Trinidad 24th May 1993

Entered.....

ORIG BK 963 fol 71