

1196

L. & S.—54

670

No 23312

R.P.O. Vol. 28  
C.T. Vol. 1861


Fol. 571  
Fol. 107

Ward of Cunupia  
County of Caroni  
Cadastral Sheet B.23.M 24 D 1/C

Vide Bk. 1017 fol. 79  
" 1128 " 10

CASSINI  
G. M.

MAHABIR

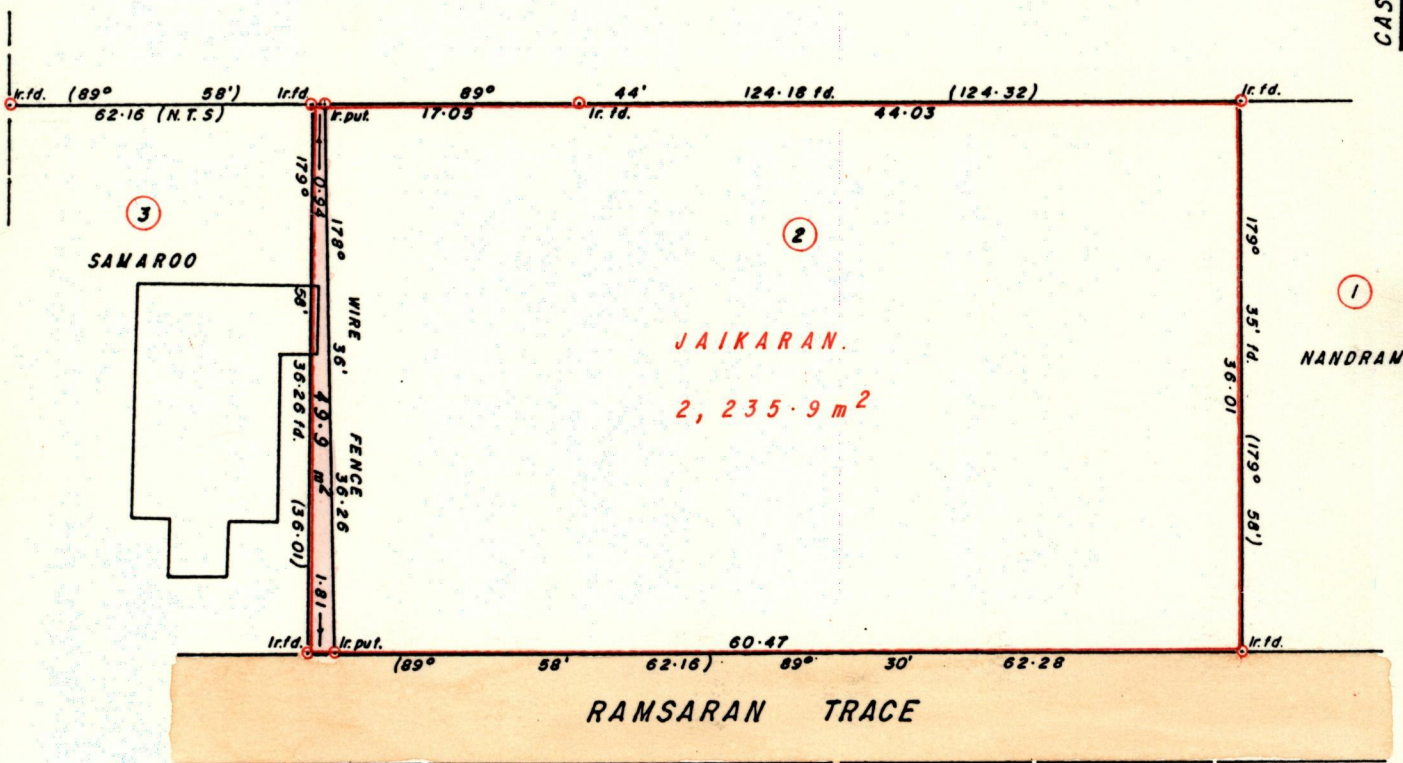

A. hand  
24/10/96

Approved *[Signature]*  
Director of Surveys  
961029

Bearings are Cassini Grid, based on Solar Obs. SCALE 1:500  
Note: To obtain compass bearings add/subtract minutes Distances are in metres.

PLAN of a Parcel of land coloured Pink in the Ward of Cunupia.  
Containing forty nine point nine square metres.

Surveyed by me, with due authority, in May 1988  
I certify that I have complied with rule 76 under section 14(2)(d) of the  
Land Surveyors' Ordinance 1952, and that this plan is correct.

Checked by *[Signature]* *[Signature]*  
Entered ..... Land Surveyor, Trinidad 6th May 1996

Orig. Survey BK 1017 fol. 79.

