

2419

REMAINING PORTION

L. & S.—56

R.P.O. Vol. 190

Fol. 605

1196

Cadastral Sheet C.4.N.

6C
3/c


697

C. of T. Vol.

Vol.

Ward of Toco

County of St. David

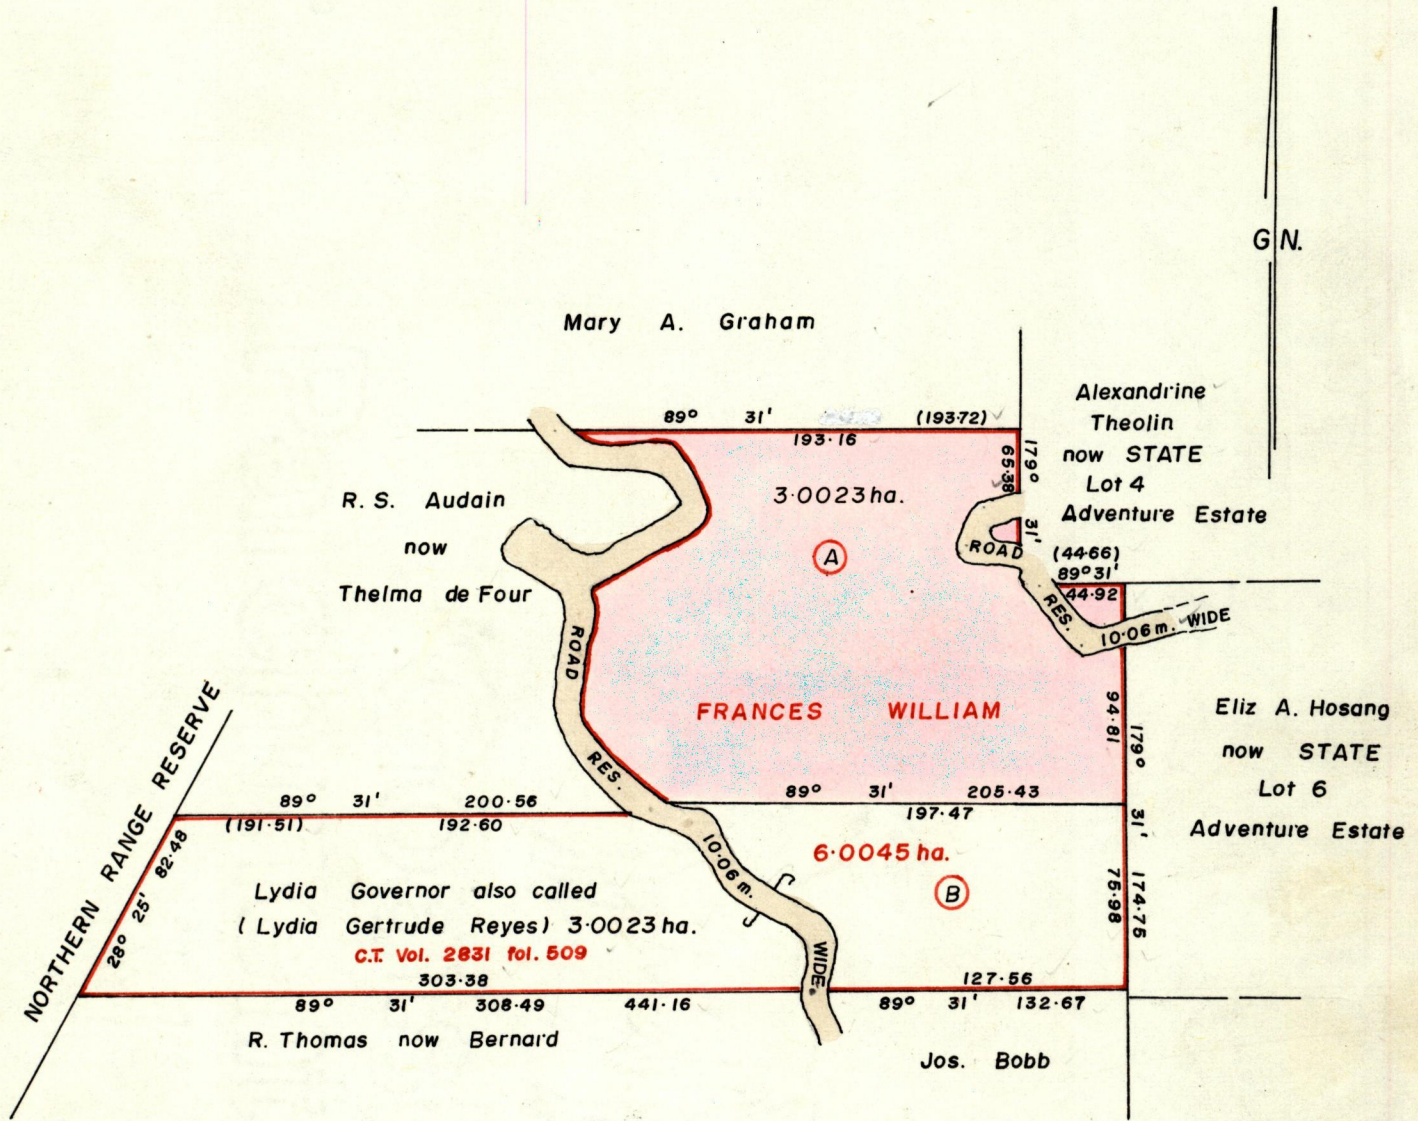

SEE BK. 1137 fol. 136

Handwritten signature and date: 8/1/97

Approved

Handwritten signature of Director of Surveys
Director of Surveys
7 976108

Note: To obtain compass bearings ~~subtract~~ add 29 minutes

SCALE 1/3168


Distances are in metres

This is a true copy of a diagram of six point zero zero four five hectares originally granted to FRANCES WILLIAM, shewing a portion coloured pink and containing three point zero zero two three hectares being the remainder after one previous transfer of another portion of the land. 14(2)(d) of the Land Surveyors' Ordinance 1952 the dividing lines having been run in conformity with Rule 76 under Sec. 7(d) of Cap. 27: No. 2 and duly certified and that this plan is correct. by the Director of Surveys.

Checked by *Handwritten signature* 18/12/96
Entered on

Handwritten signature of Land Surveyor
Land Surveyor, Trinidad, 22nd JAN. 1996.

Original Survey Bk. 1137 fol 136

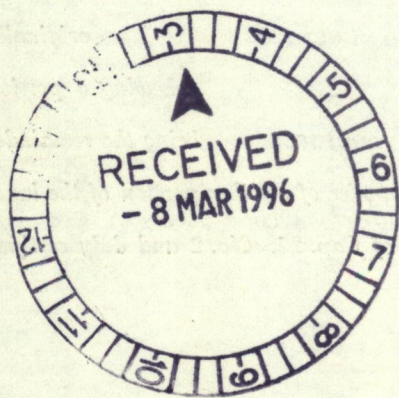

1196:697