

894

REMAINING PORTION

R.P.O. Vol. 680

Fol. 587

1196

Cadastral Sheet D.4.J. 34B

747



C. of T. Vol. 1822

Vol. 141

Ward of Cunupia

County of Caroni

STA	BEARING	DIST.
a - B1	09° 47'	87.49
B1 - C	314° 12'	35.68
C - B	00° 40'	9.48
B - E	359° 55'	6.52
B1 - mm	292° 15'	13.53

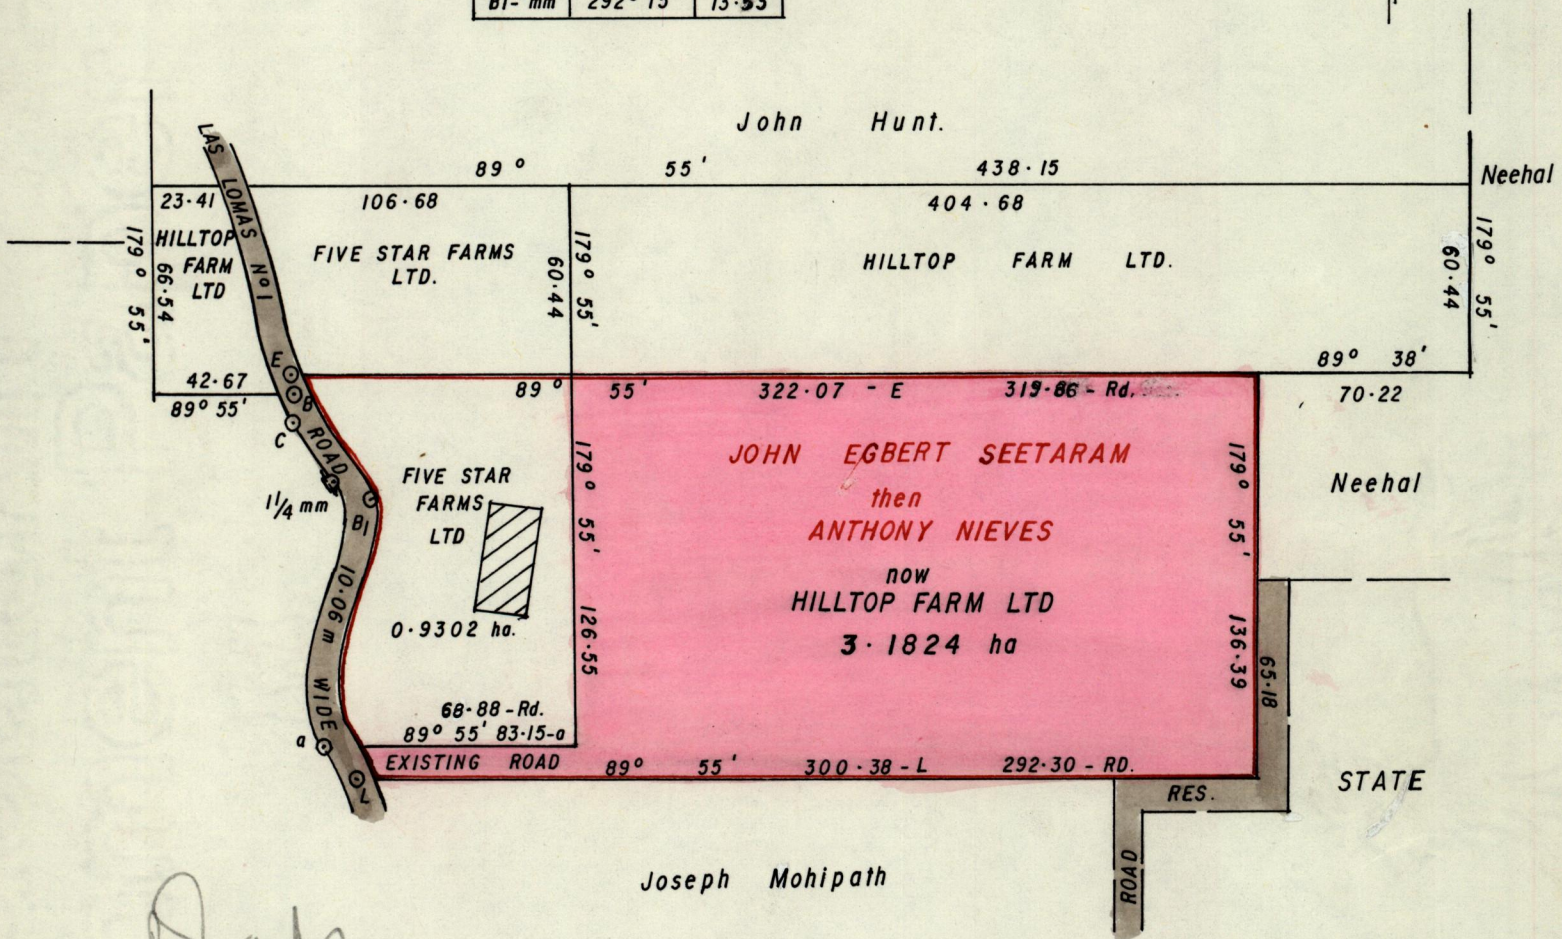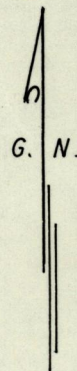

A. [Signature]
15/1/97

Approved

[Signature]
Director of Surveys
97 0416

SCALE 1:2500

Note: To obtain compass bearings *add* 5 minutes
subtract

Distances are in metres

This is a true copy of a diagram of four point one one two six hectares. originally granted to John Egbert Seetaram then to Anthony Nieves, shewing a portion coloured pink and containing three point one eight two four hectares, being the remainder after one previous transfer of another portion of the land. the dividing lines having been run in conformity with Rule 76 under Sec. 7(d) of Cap. 27. No. 2 and duly certified by the Director of Surveys.

Checked by *Rom 12/3/97*

Entered on

[Signature]

Land Surveyor, Trinidad, Dec. 13. 19. 96

IVAN LAUGHLIN

Orig Bk 628 fol. 202

RECEIVED
FEB 10 1882
U.S. DEPARTMENT OF THE INTERIOR
BUREAU OF LAND MANAGEMENT

THIS IS A TRUE COPY OF A REPORT OF THE
COMMISSIONER OF THE GENERAL LAND OFFICE
IN RESPONSE TO A RESOLUTION OF THE
COMMISSIONERS OF THE GENERAL LAND OFFICE
PASSED AT A MEETING HELD AT WASHINGTON
ON THE 10TH DAY OF FEBRUARY 1882
AND IS HEREBY FILED FOR THE RECORD
IN THE OFFICE OF THE DIRECTOR OF THE
BUREAU OF LAND MANAGEMENT
AT WASHINGTON
THIS 10TH DAY OF FEBRUARY 1882
J. M. [Signature]