

1196

L. & S.—54

758

Nº 413

R.P.O. Vol. 633.

Fol. 93.

Ward of Toco.


C.T. Vol.

Fol.

County of St. David.

Vide Plan L. B. 22.

Cadastral Sheet C. 5. E. 7A
1/c

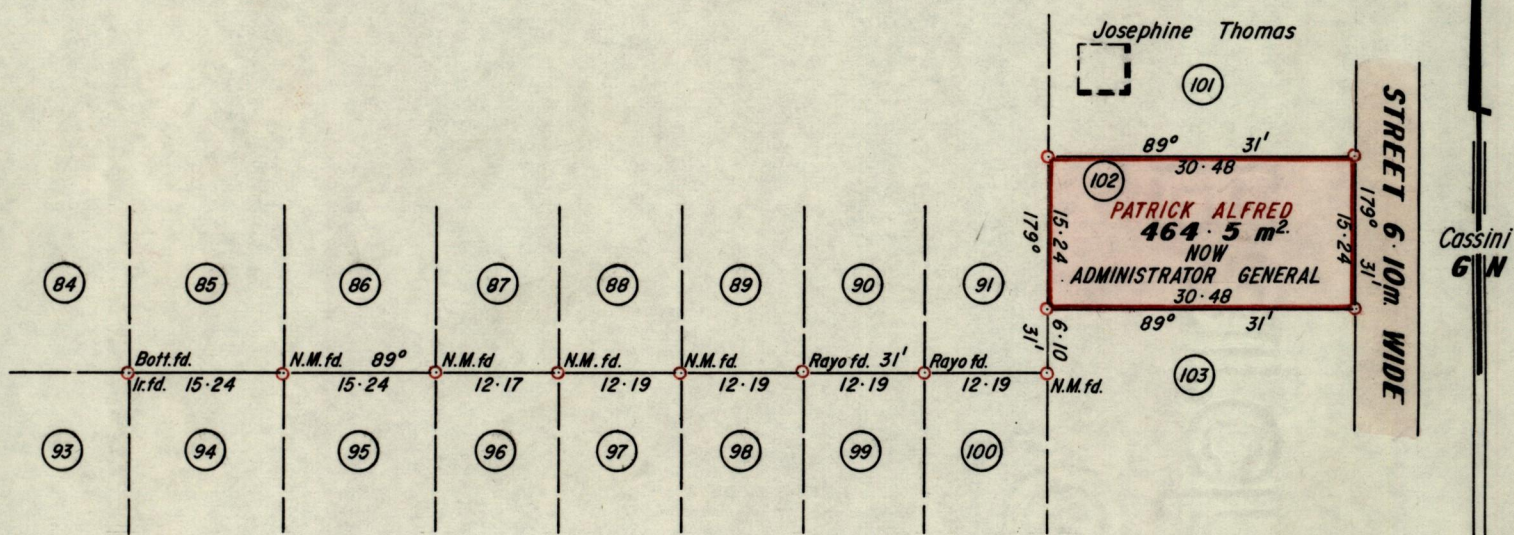

Approved

John P. ...

7 Director of Surveys 970429

Cassini Grid bearings based on Solar Observations.

○ Denotes Iron put except otherwise stated.

SCALE 1 : 1000.

Note: To obtain compass bearings add/ ~~1~~ 29 minutes Distances are in metres.

PLAN of a Parcel of land coloured pink in the Ward of Toco.

Containing four hundred and sixty four point five square metres.

Surveyed by me, with due authority, on 4th August 1996.

I certify that I have complied with rule 76 under section 14(2)(d) of the Land Surveyors' Ordinance 1952, and that this plan is correct.

Checked by *M. I. 97.4.23*

Walter B. Doyle

Entered

Land Surveyor, Trinidad 15th October 1996 and Tobago

Original Survey BK 582 fol 374

State of New York
County of ...
City of ...

...

...